


4

# SECOND AVE.


MODERN MOTORS SUBD.

BK  
149

JEFFERSON ST.

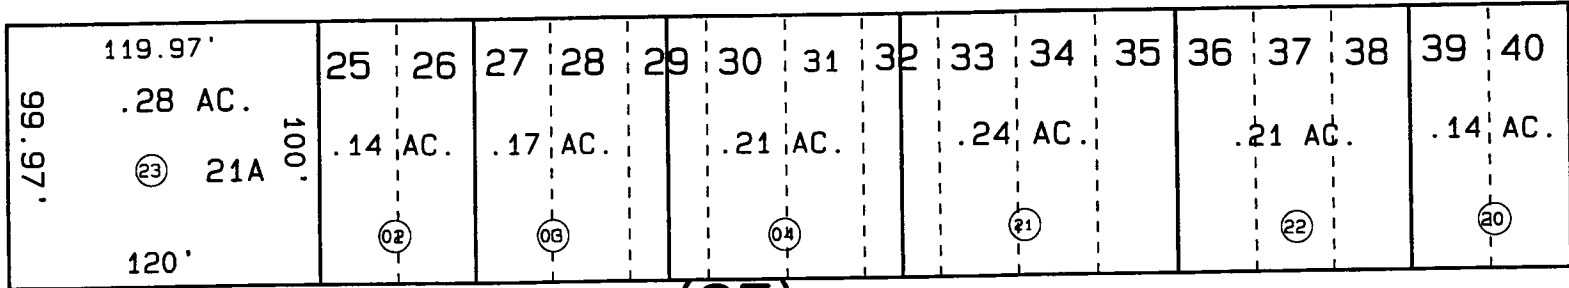

(25)

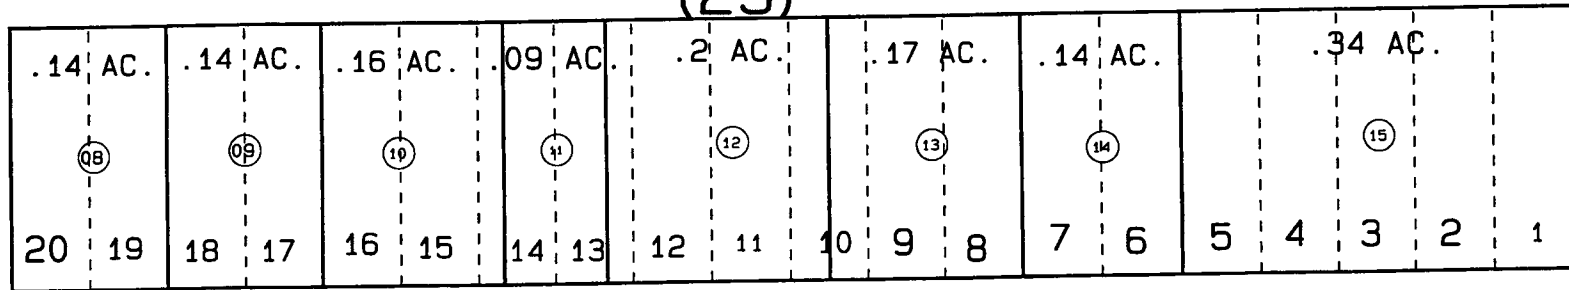

MADISON ST.

8

# THIRD AVE.

10

DATE: JAN. 15, 1999

FOR 1999 ASSESSMENT ROLL

DELETE	ADD	REVISED
--------	-----	---------

TO	
1	23

Assessor's Map  
Kenai Peninsula Borough

ORIGINAL TOWNSITE OF SEWARD SW000001  
MODERN MOTORS SBDIVISION SW980035

1" = 50'

THIS MAP IS PREPARED FOR KENAI PENINSULA BOROUGH ASSESSING DEPT. USE ONLY AND IS NOT INTENDED FOR ANY OTHER USE OR REPRESENTATION

NOTE - Assessor's Block Numbers Shown in Ellipses Assessor's Parcel Numbers Shown in Circles