


POR. SEC. 19, T6S, R13W, SEWARD MERIDIAN

175-190

PARCEL * LEGAL DESCRIPTION

- 17519009 HM840067 BOWERS SUB KACHEMAK VIEW ADDN ACCESS & UTILITIES TRACT TRACT 4
- 17519010 HM840067 BOWERS SUB KACHEMAK VIEW ADDN LOT 1
- 17519011 HM840067 BOWERS SUB KACHEMAK VIEW ADDN LOT 2
- 17519012 HM840067 BOWERS SUB KACHEMAK VIEW ADDN LOT 3
- 17519013 HM920001 BOWERS SUB NO 4 TRACT 1-A
- 17519014 HM920001 BOWERS SUB NO 4 TRACT 1-B
- 17519015 HM970054 BOWERS SUB NO 5 TRACT 2-A
- 17519016 HM970054 BOWERS SUB NO 5 TRACT 2-B

KACHEMAK BAY

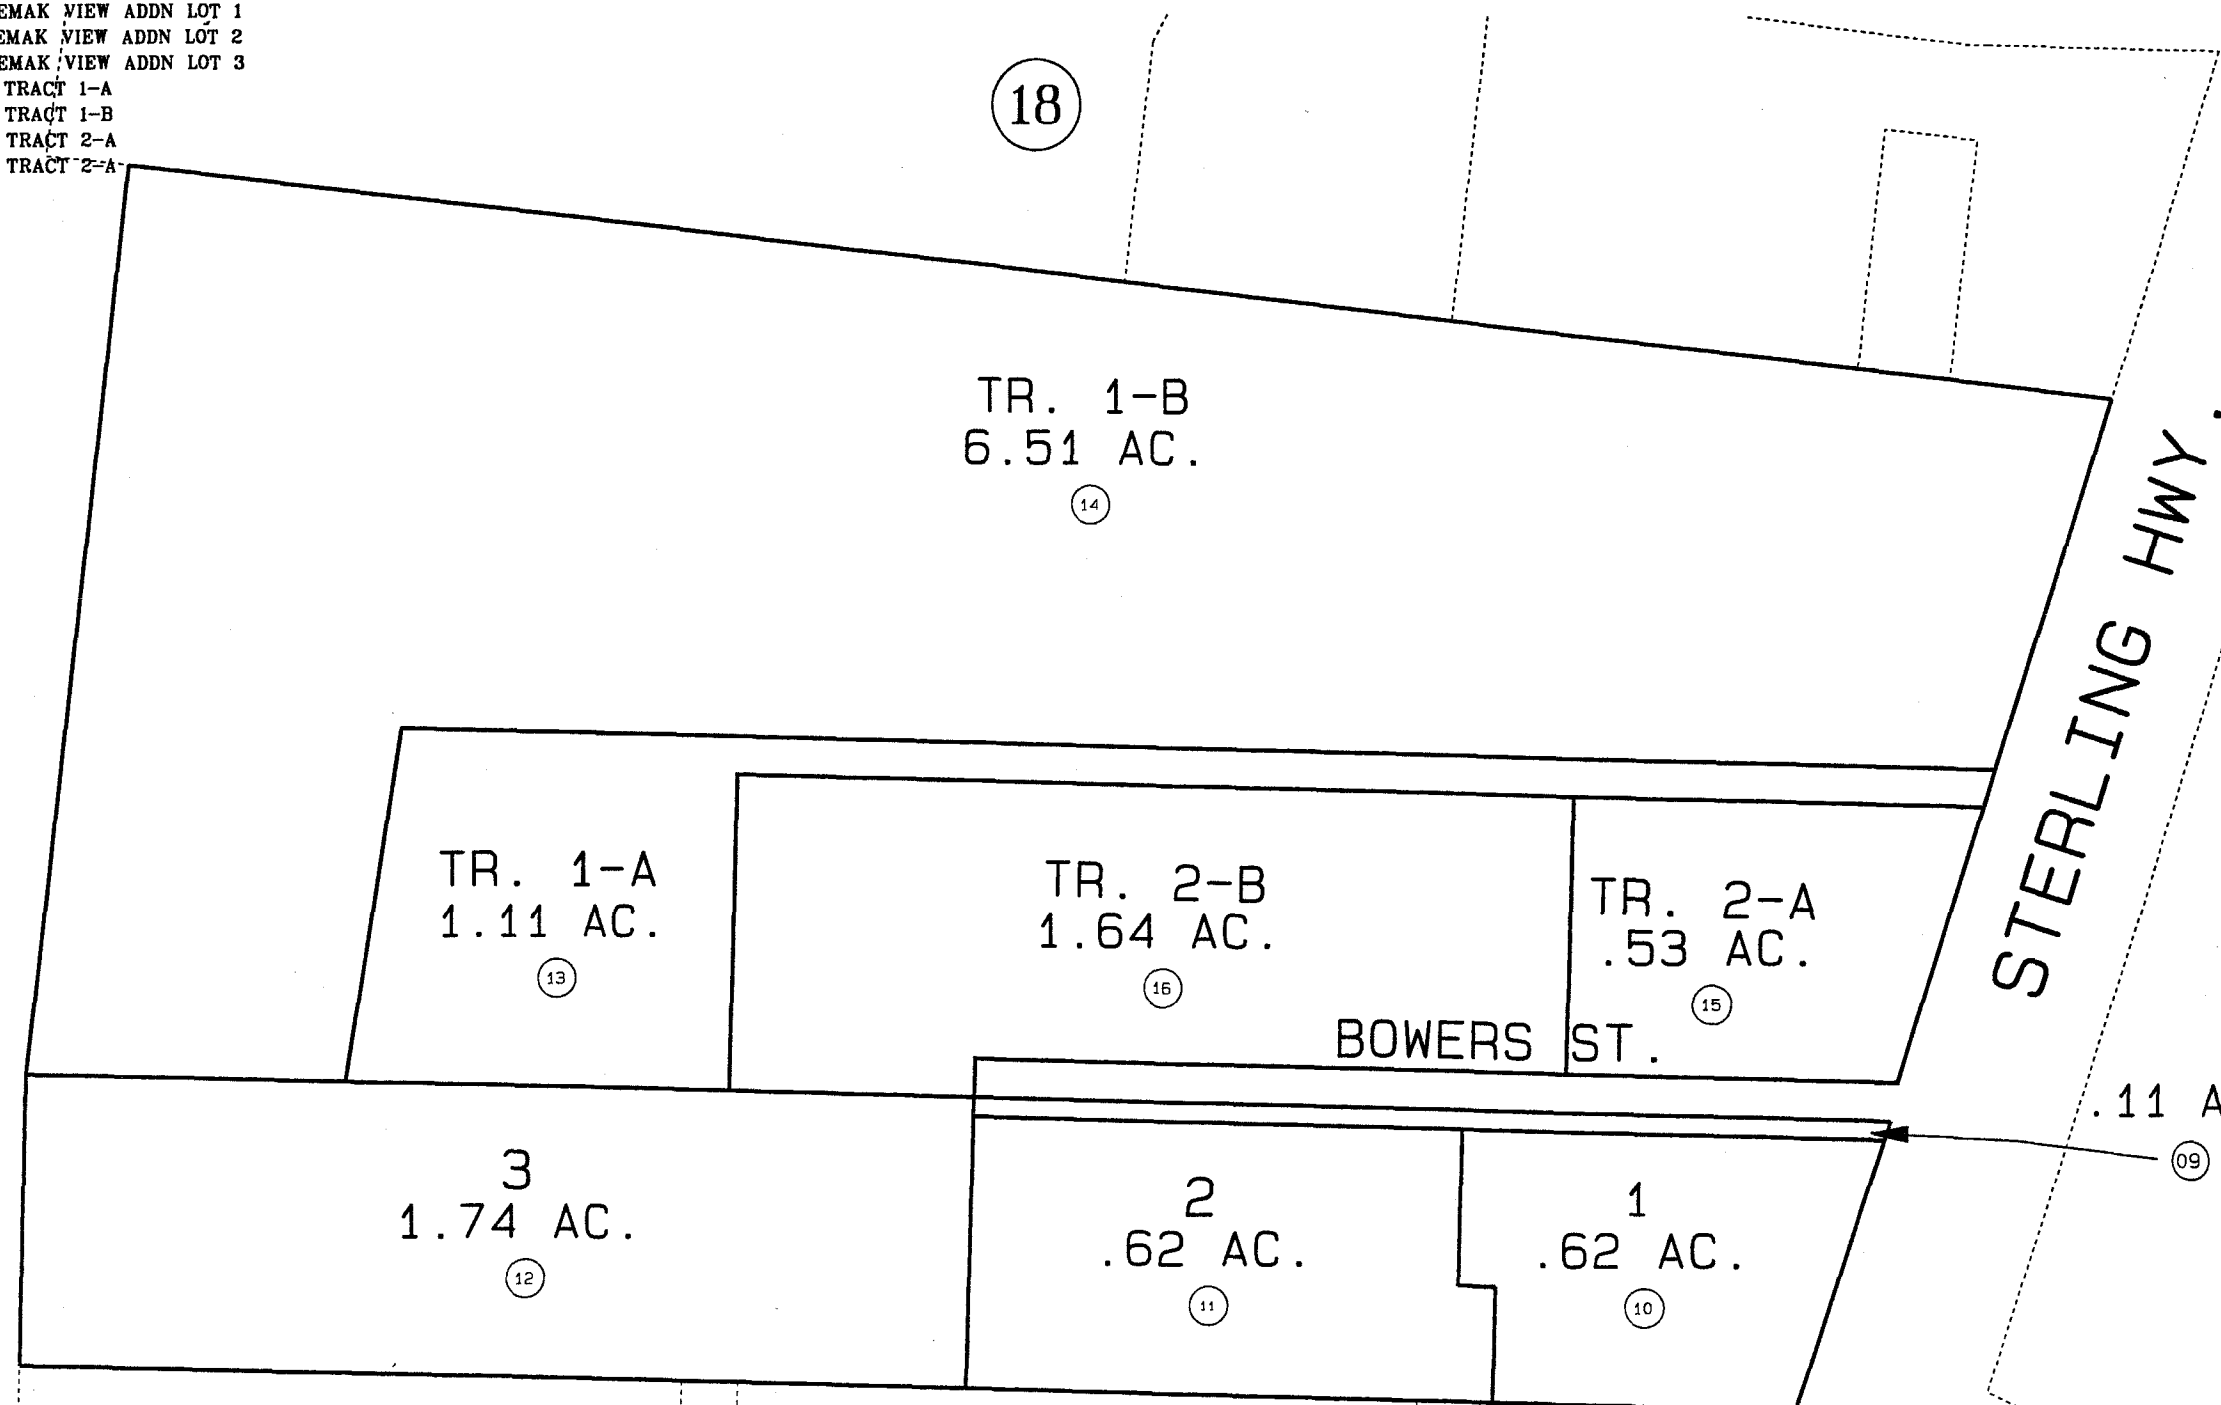

DATE: DEC. 2, 1999

FOR 2000 ASSESSMENT ROLL		
DELETE	ADD	REVISED
17	TO	

Assessor's Map
Kenai Peninsula Borough

THIS MAP IS PREPARED FOR KENAI PENINSULA BOROUGH ASSESSING DEPT. USE ONLY AND IS NOT INTENDED FOR CONVEYANCE NOR IS IT A SURVEY

NOTE - Assessor's Block Numbers Shown In Ellipses
Assessor's Parcel Numbers Shown In Circles