
 Seldovia Recreation Service Area

SEE DETAIL PAGE

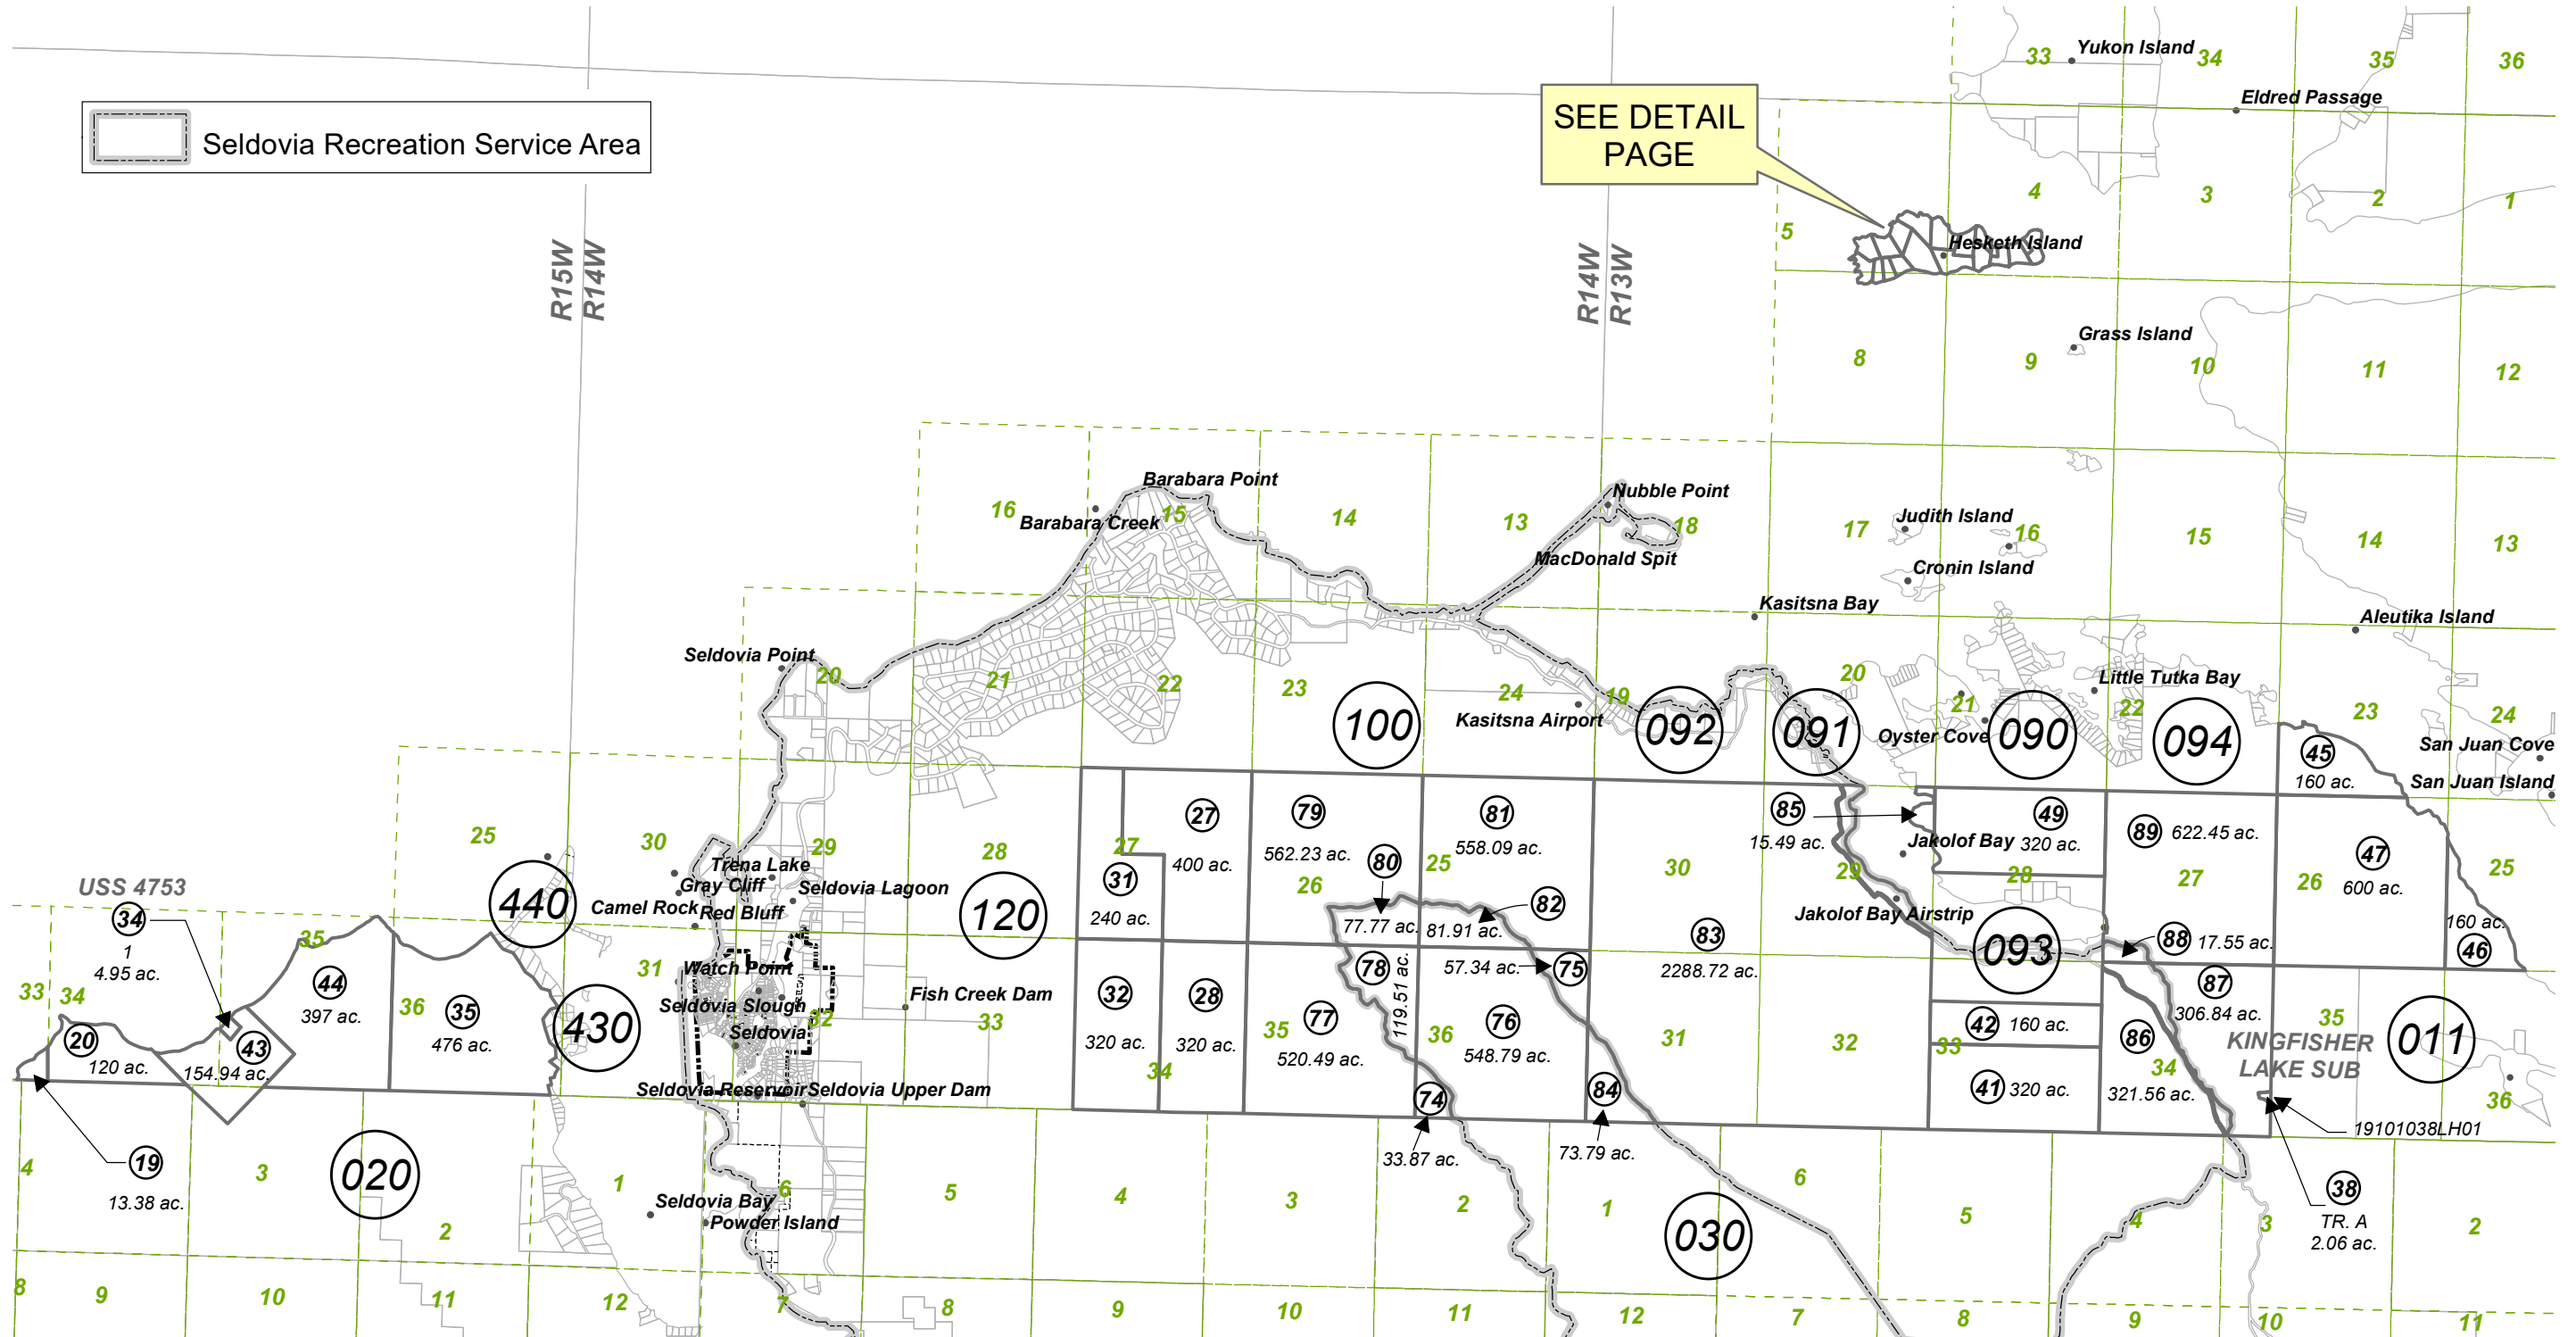

OCTOBER 30, 2023


For 2024 assessment roll

Delete	Add	Revise
	To	
54	94-96	

US SURVEY 4753 SL0004753
 US SURVEY 8635 SL0008635
 HESKETH ISLAND ADVENTURE SUB SL0920003
 HESKETH ISLAND ADVENTURE SUB NO 2 SL0920009
 HESKETH ISLAND ADVENTURE NO 4 SL0950006
 HESKETH ISLAND ADVENTURE NO 6 SL0950006
 KINGFISHER LAKE SUB SL0960002
 HESKETH ISLAND ADVENTURE NO 7 SL2002001
 HESKETH ISLAND ADVENTURE KLEINE-OLSEN ADDN SL2003002
 HESKETH ISLAND ADVENTURE KLEINE-OLSEN ADDN NO 2 PHASE 1 SL2012007
 HESKETH ISLAND ADVENTURE NO 8 SL2017009
 HESKETH ISLAND ADVENTURE SOUTHWEST SL2023003

This map is prepared for Kenai Peninsula Borough Assessing Dept. use only and is not intended for conveyance nor is it a survey.

Note- Assessor's block Numbers Shown in Ellipses
 Assessor's Parcel Numbers Shown in Circles

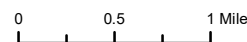

Assessor's Map
 Kenai Peninsula Borough