


20

COOK INLET

STERLING HWY

21

060

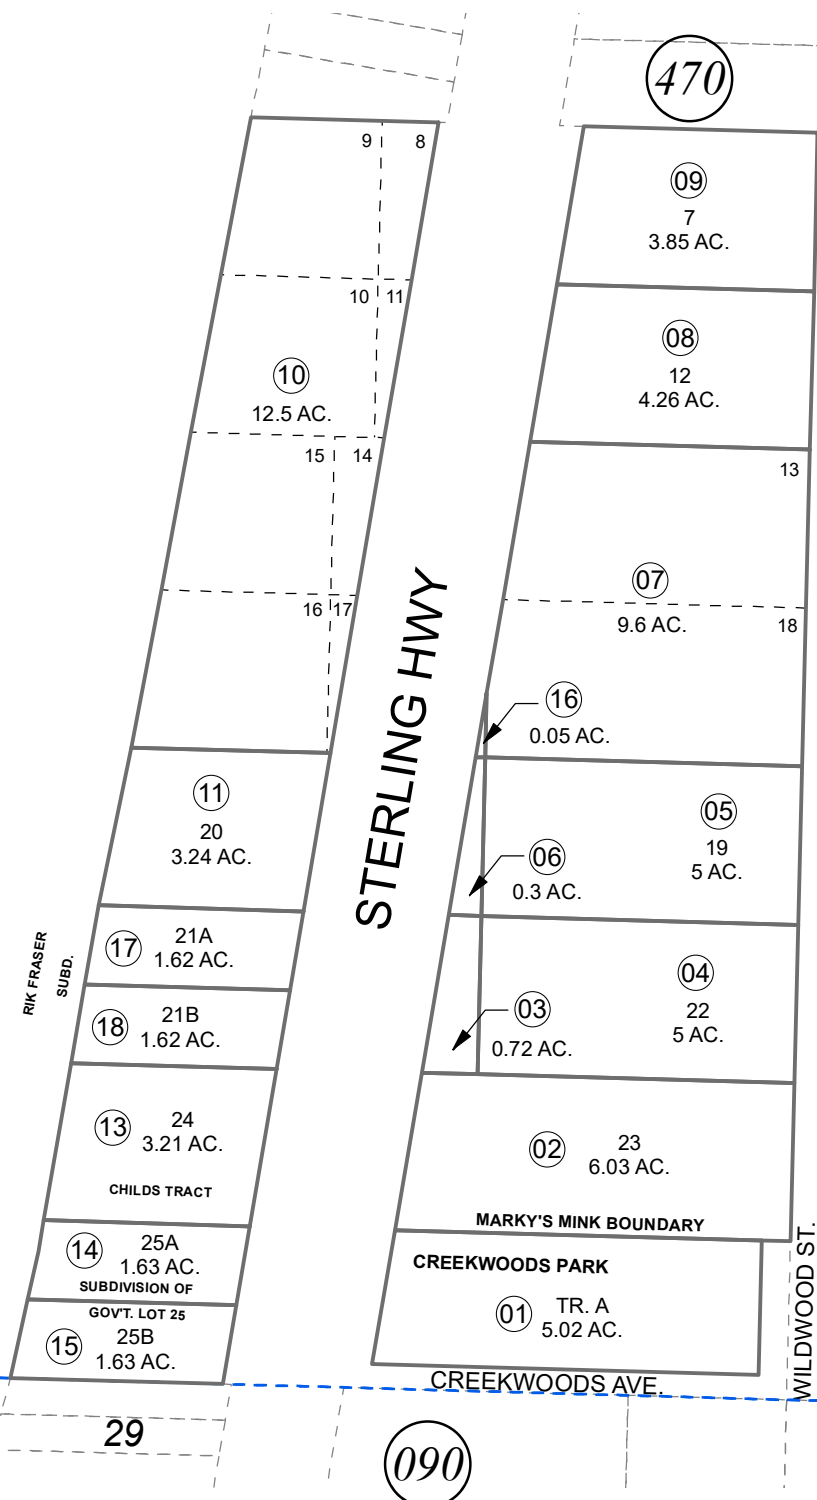

0 100 200 400 Feet

NOVEMBER 20, 2020

For 2021 assessment roll		
Delete	Add	Revise
	To	09
(ACREAGE CHANGE)		

Assessor's Map
Kenai Peninsula Borough

- HM0830046BS CHILDS TRACT
- HM0850050BS MARKY'S MINK BOUNDARY
- HM0860073 SUB OF GOV'T LOT 25
- HM0860100 CREEKWOODS PARK SUB
- HM0970080 RIK FRASER SUB
- HM2020041 RECORD OF SURVEY

Note- Assessor's block Numbers Shown in Ellipses
Assessor's Parcel Numbers Shown in Circles

This map is prepared for Kenai Peninsula Borough Assessing Dept. use only and is not intended for conveyance nor is it a survey.