


# REDOUBT TERRACE SUBDIVISION

T05N-R12 W SEC. 1  
T05N-R11W SEC. 6


COOK INLET

010

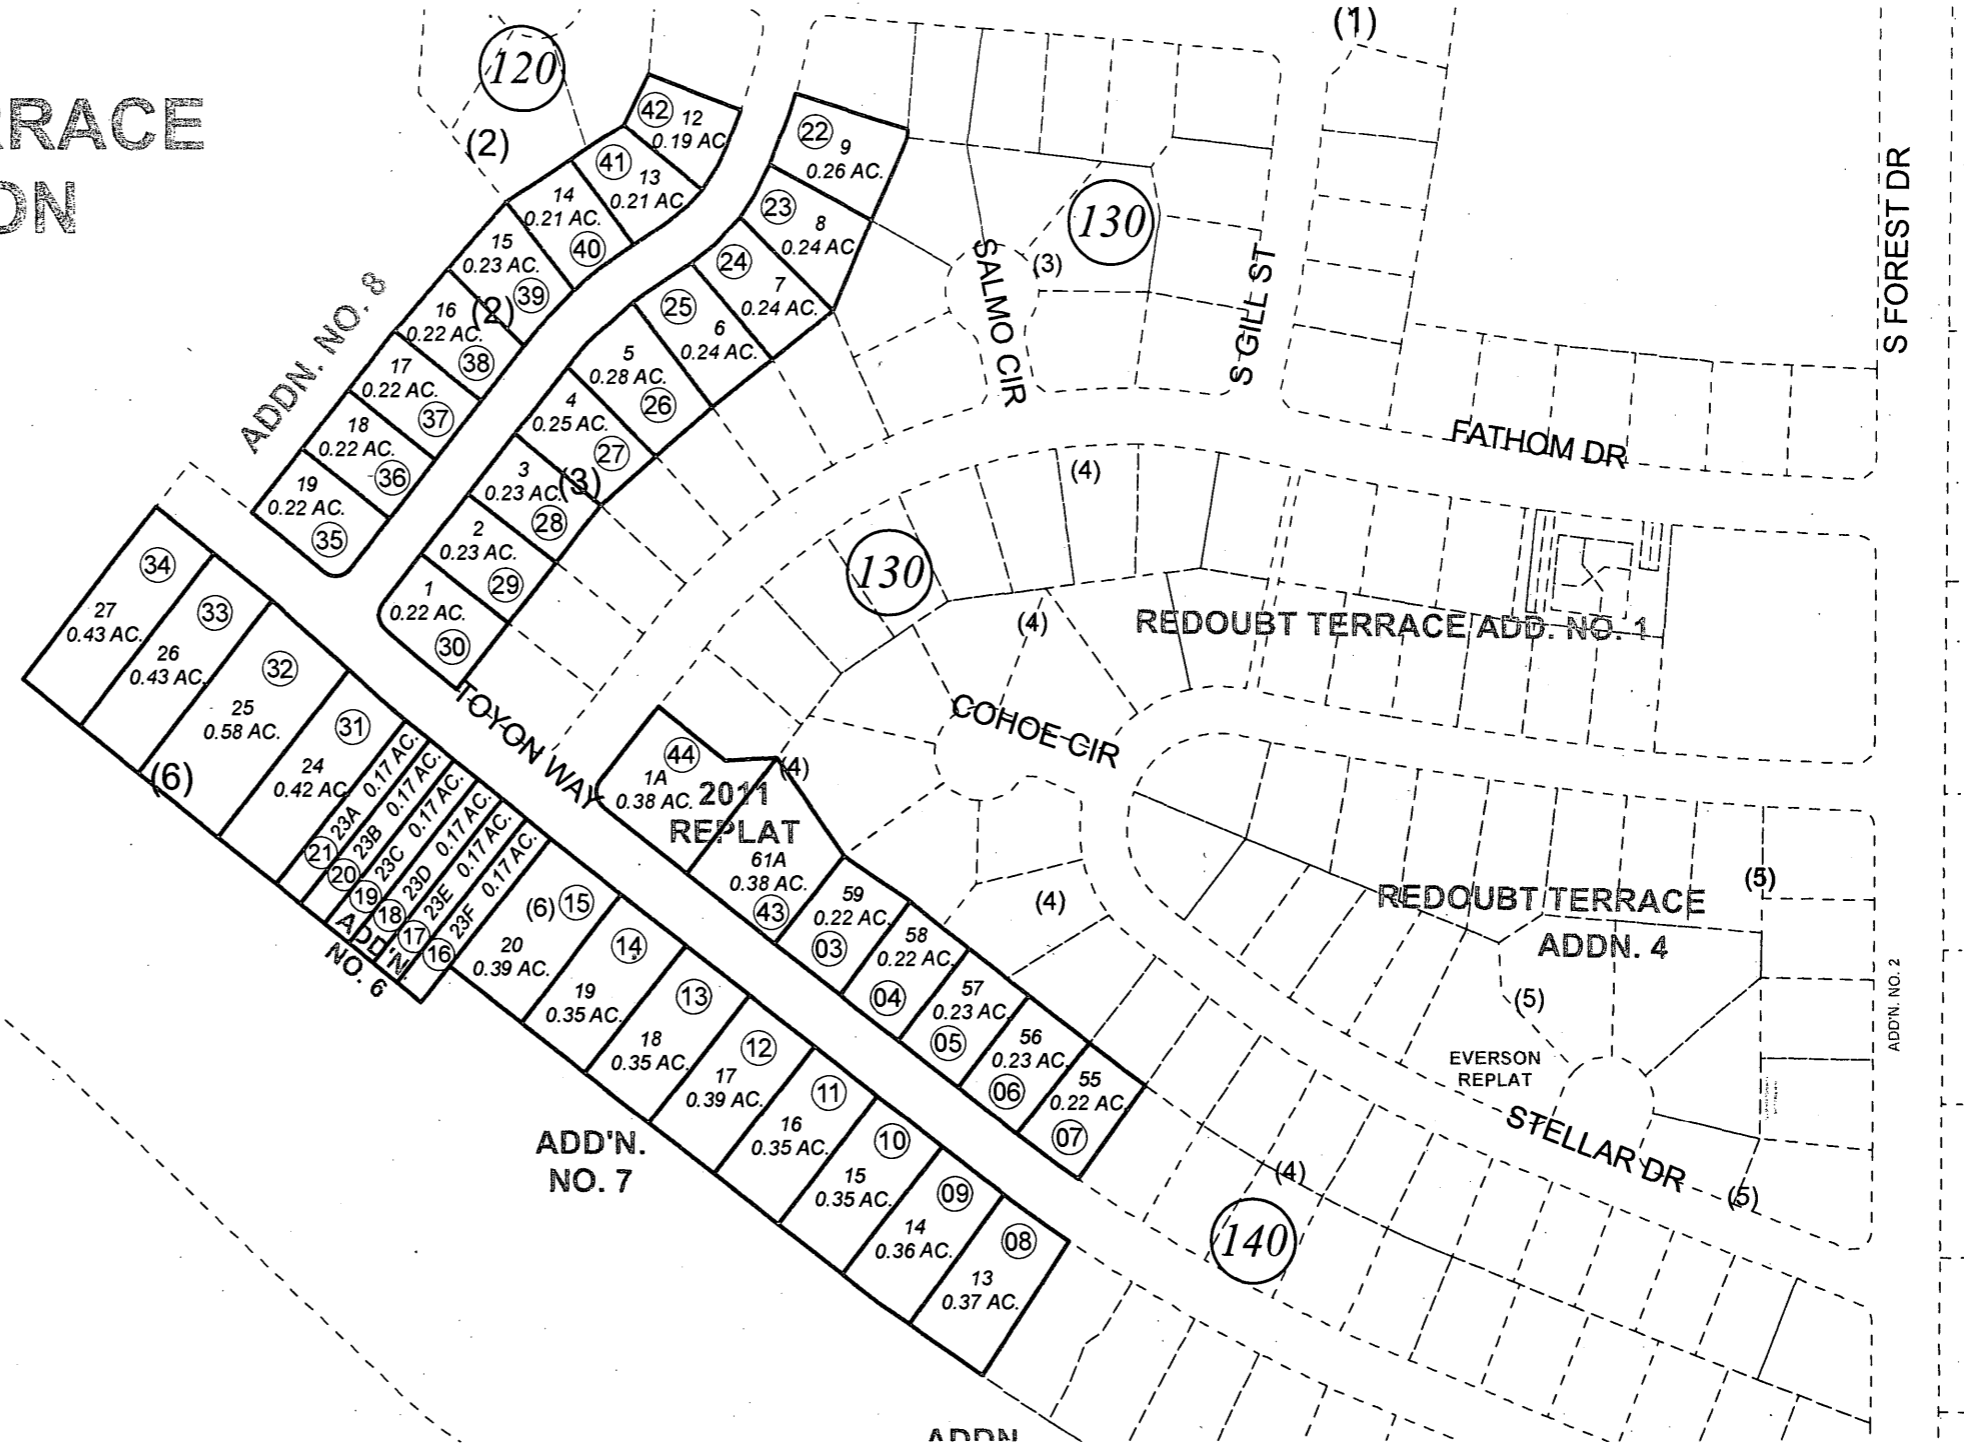

APRIL 30, 2012

For 2013 assessment roll		
Delete	Add	Revise
	To	
01,02	43,44	

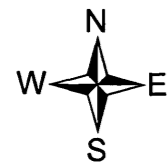

Assessor's Map  
Kenai Peninsula Borough

REDOUBT TERRACE SUB ADDN 6 KN0830029  
 REDOUBT TERRACE SUB ADDN 7 KN0830207  
 REDOUBT TERRACE SUB ADDN NO 8 KN0940049  
 REDOUBT TERRACE SUB NO 8 KN0940049  
 REDOUBT TERRACE SUB HALL ADDN KN0950014  
 REDOUBT TERRACE SUB 2011 REPLAT KN2012003

Note- Assessor's block Numbers Shown in Ellipses  
 Assessor's Parcel Numbers Shown in Circles

This map is prepared  
 for Kenai Peninsula  
 Borough Assessing Dept.  
 use only and is not  
 intended for conveyance  
 nor is it a survey.