
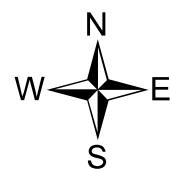


POR. SE1/4, SEC. 23, T04N, R11W, S.M.

131-420

MOUNTAIN VISTA ESTATES

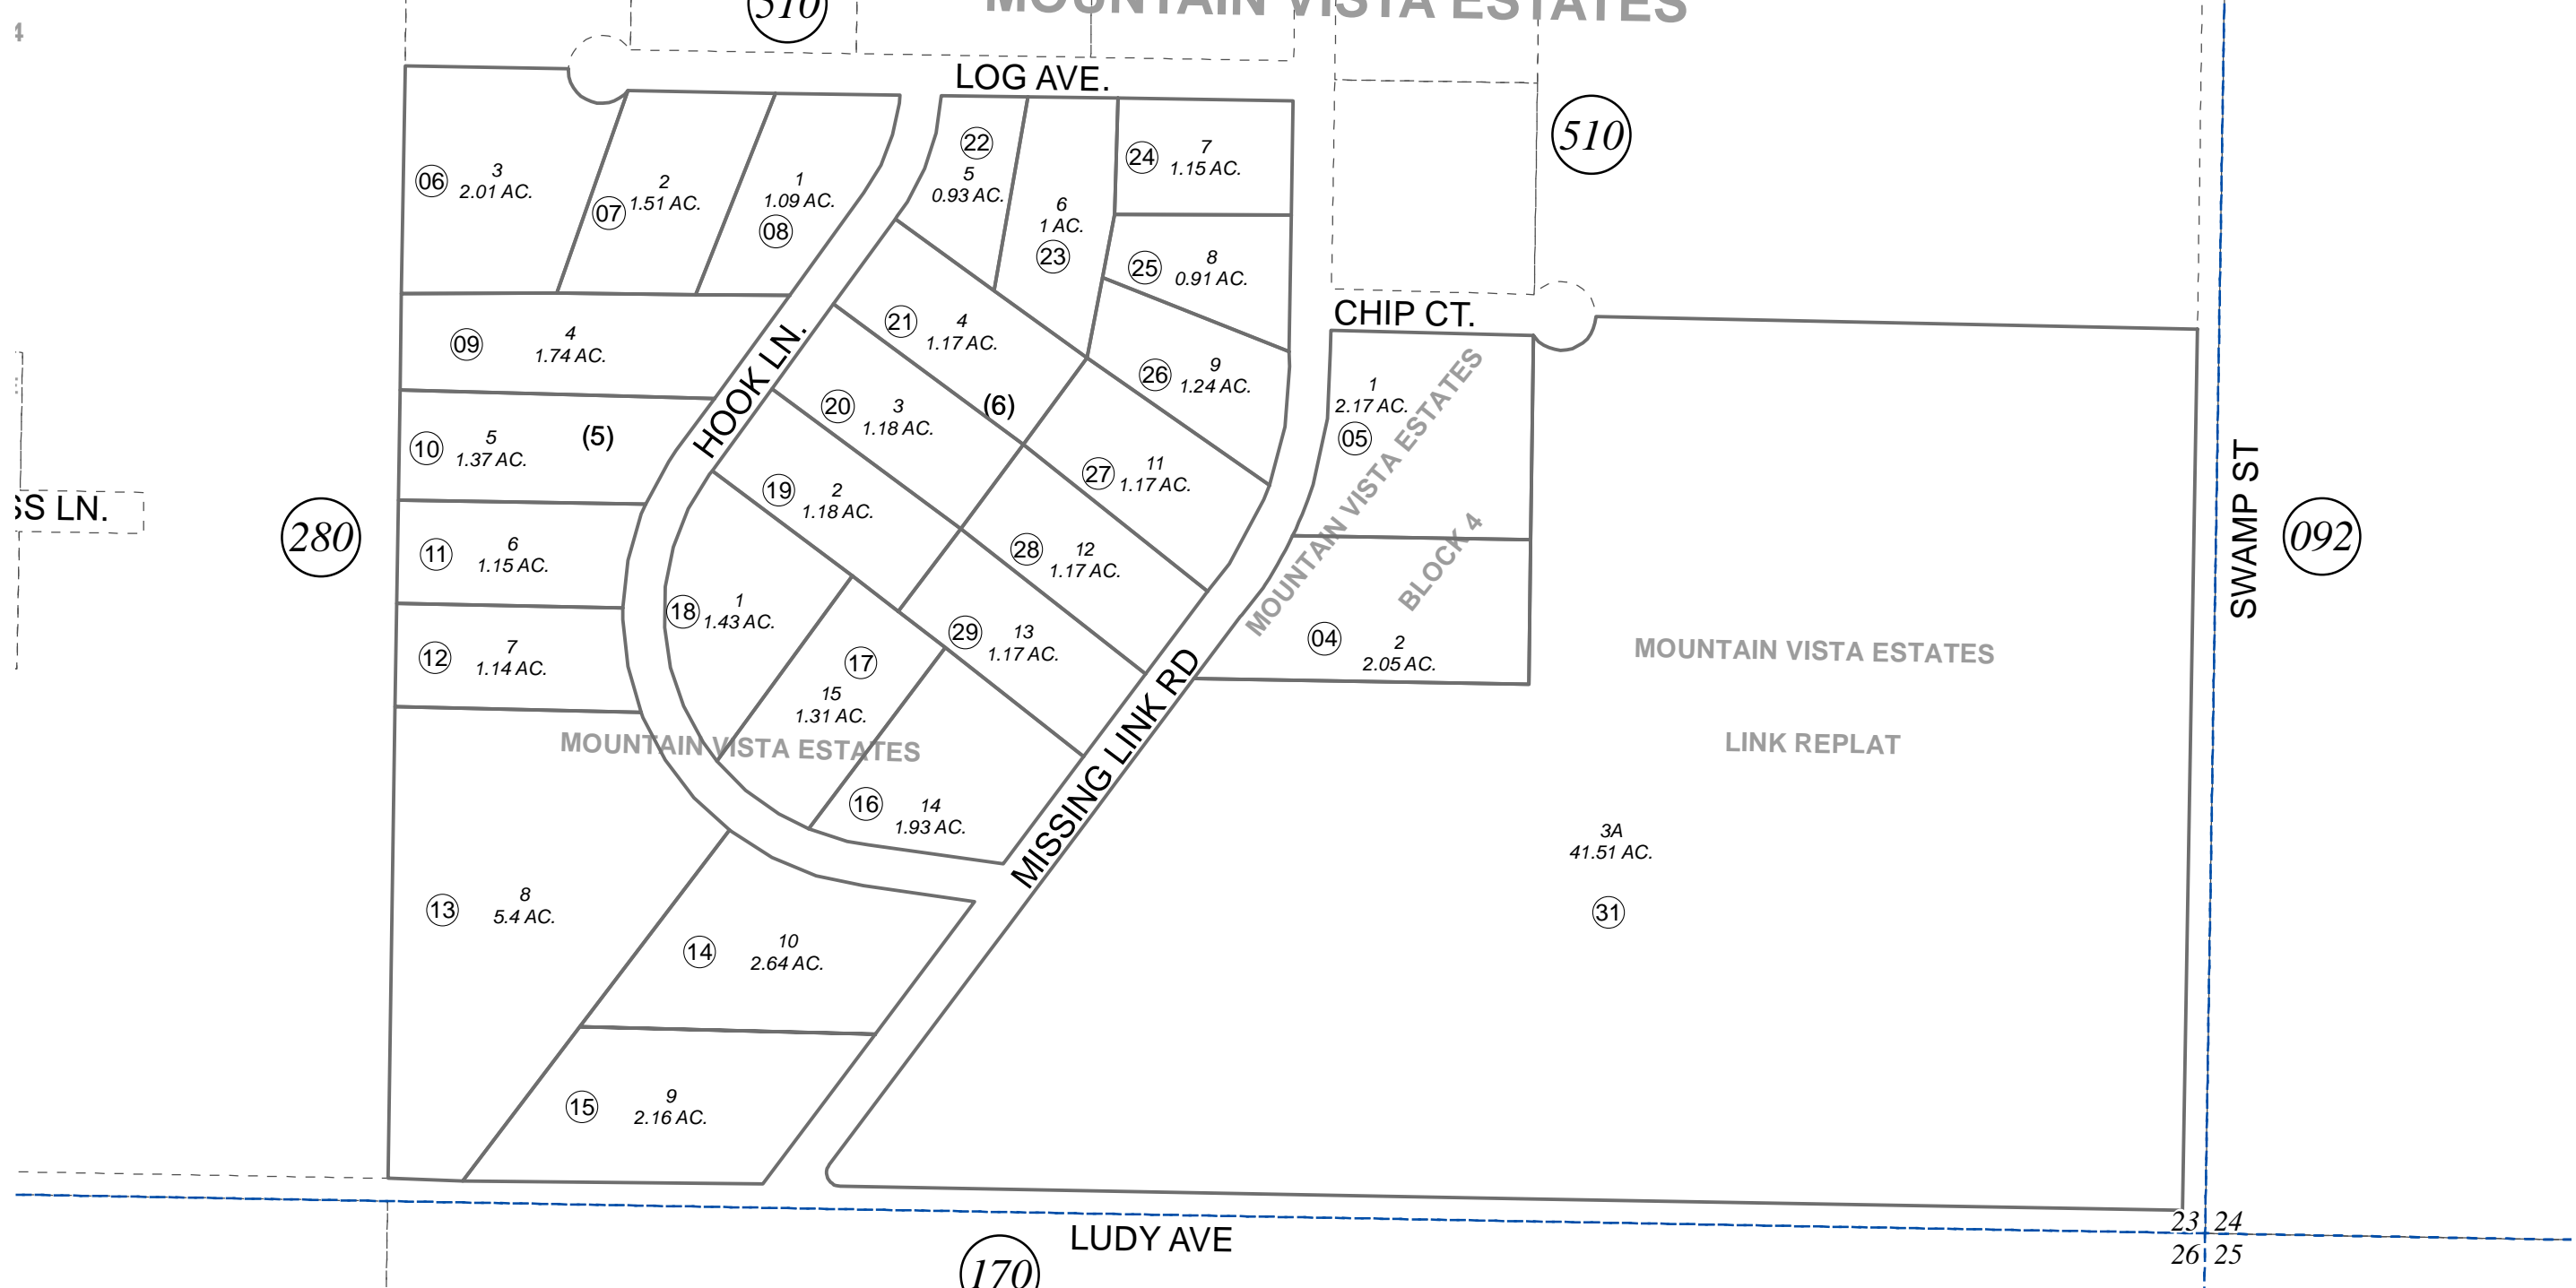

0 100 200 400 Feet

JUNE 12, 2013

For 2014 assessment roll		
Delete	Add	Revise
To		29
(ACREAGE CORRECTION)		

Assessor's Map
Kenai Peninsula Borough

MOUNTAIN VISTA ESTATES BLOCK 4 KN0770015
 MOUNTAIN VISTA ESTATES SUB BLOCK 4 KN0770015
 MOUNTAIN VISTA ESTATES SUB KN0770053
 MOUNTAIN VISTA ESTATES SUB BLOCKS 5 & 6 KN0770053
 MOUNTAIN VISTA ESTATES SUB BLOCKS 1 THRU KN0780163
 MOUNTAIN VISTA ESTATES LINK REPLAT KN2008037

This map is prepared for Kenai Peninsula Borough Assessing Dept. use only and is not intended for conveyance nor is it a survey.

Note- Assessor's block Numbers Shown in Elipses
 Assessor's Parcel Numbers Shown in Circles