

For 2011 assessment roll		
Delete	Add	Revise
To		
04,05	41	


630

Assessor's Map  
Kenai Peninsula Borough

L CREARY SUB TRACT 3 KN0001407  
 L CREARY SUB KN0001411  
 L CREARY SUB TRACTS 13-19 KN0001598  
 L CREARY SUB KN0750025  
 L CREARY SUB KN0750042  
 L CREARY SUB 1978 ADDN KN0780127  
 LEONARD CREARY SUB CREARY 1983 SUB OF TRACT 27 KN0830041  
 1978 ADDN OF LEONARD CREARY SUB CREARY 1983 TRACTS 26A, 26B, 27A-1 & 27A-2 KN0830107  
 L CREARY SUB RODERICK ADDN KN0880032  
 L CREARY SUB RODERICK ADDN NO TWO KN2007139  
 L CREARY SUB JONES REPLAT KN2010079

This map is prepared for Kenai Peninsula Borough Assessing Dept. use only and is not intended for conveyance nor is it a survey.  
 Note- Assessor's block Numbers Shown in Ellipses  
 Assessor's Parcel Numbers Shown in Circles

JANUARY 21, 2011

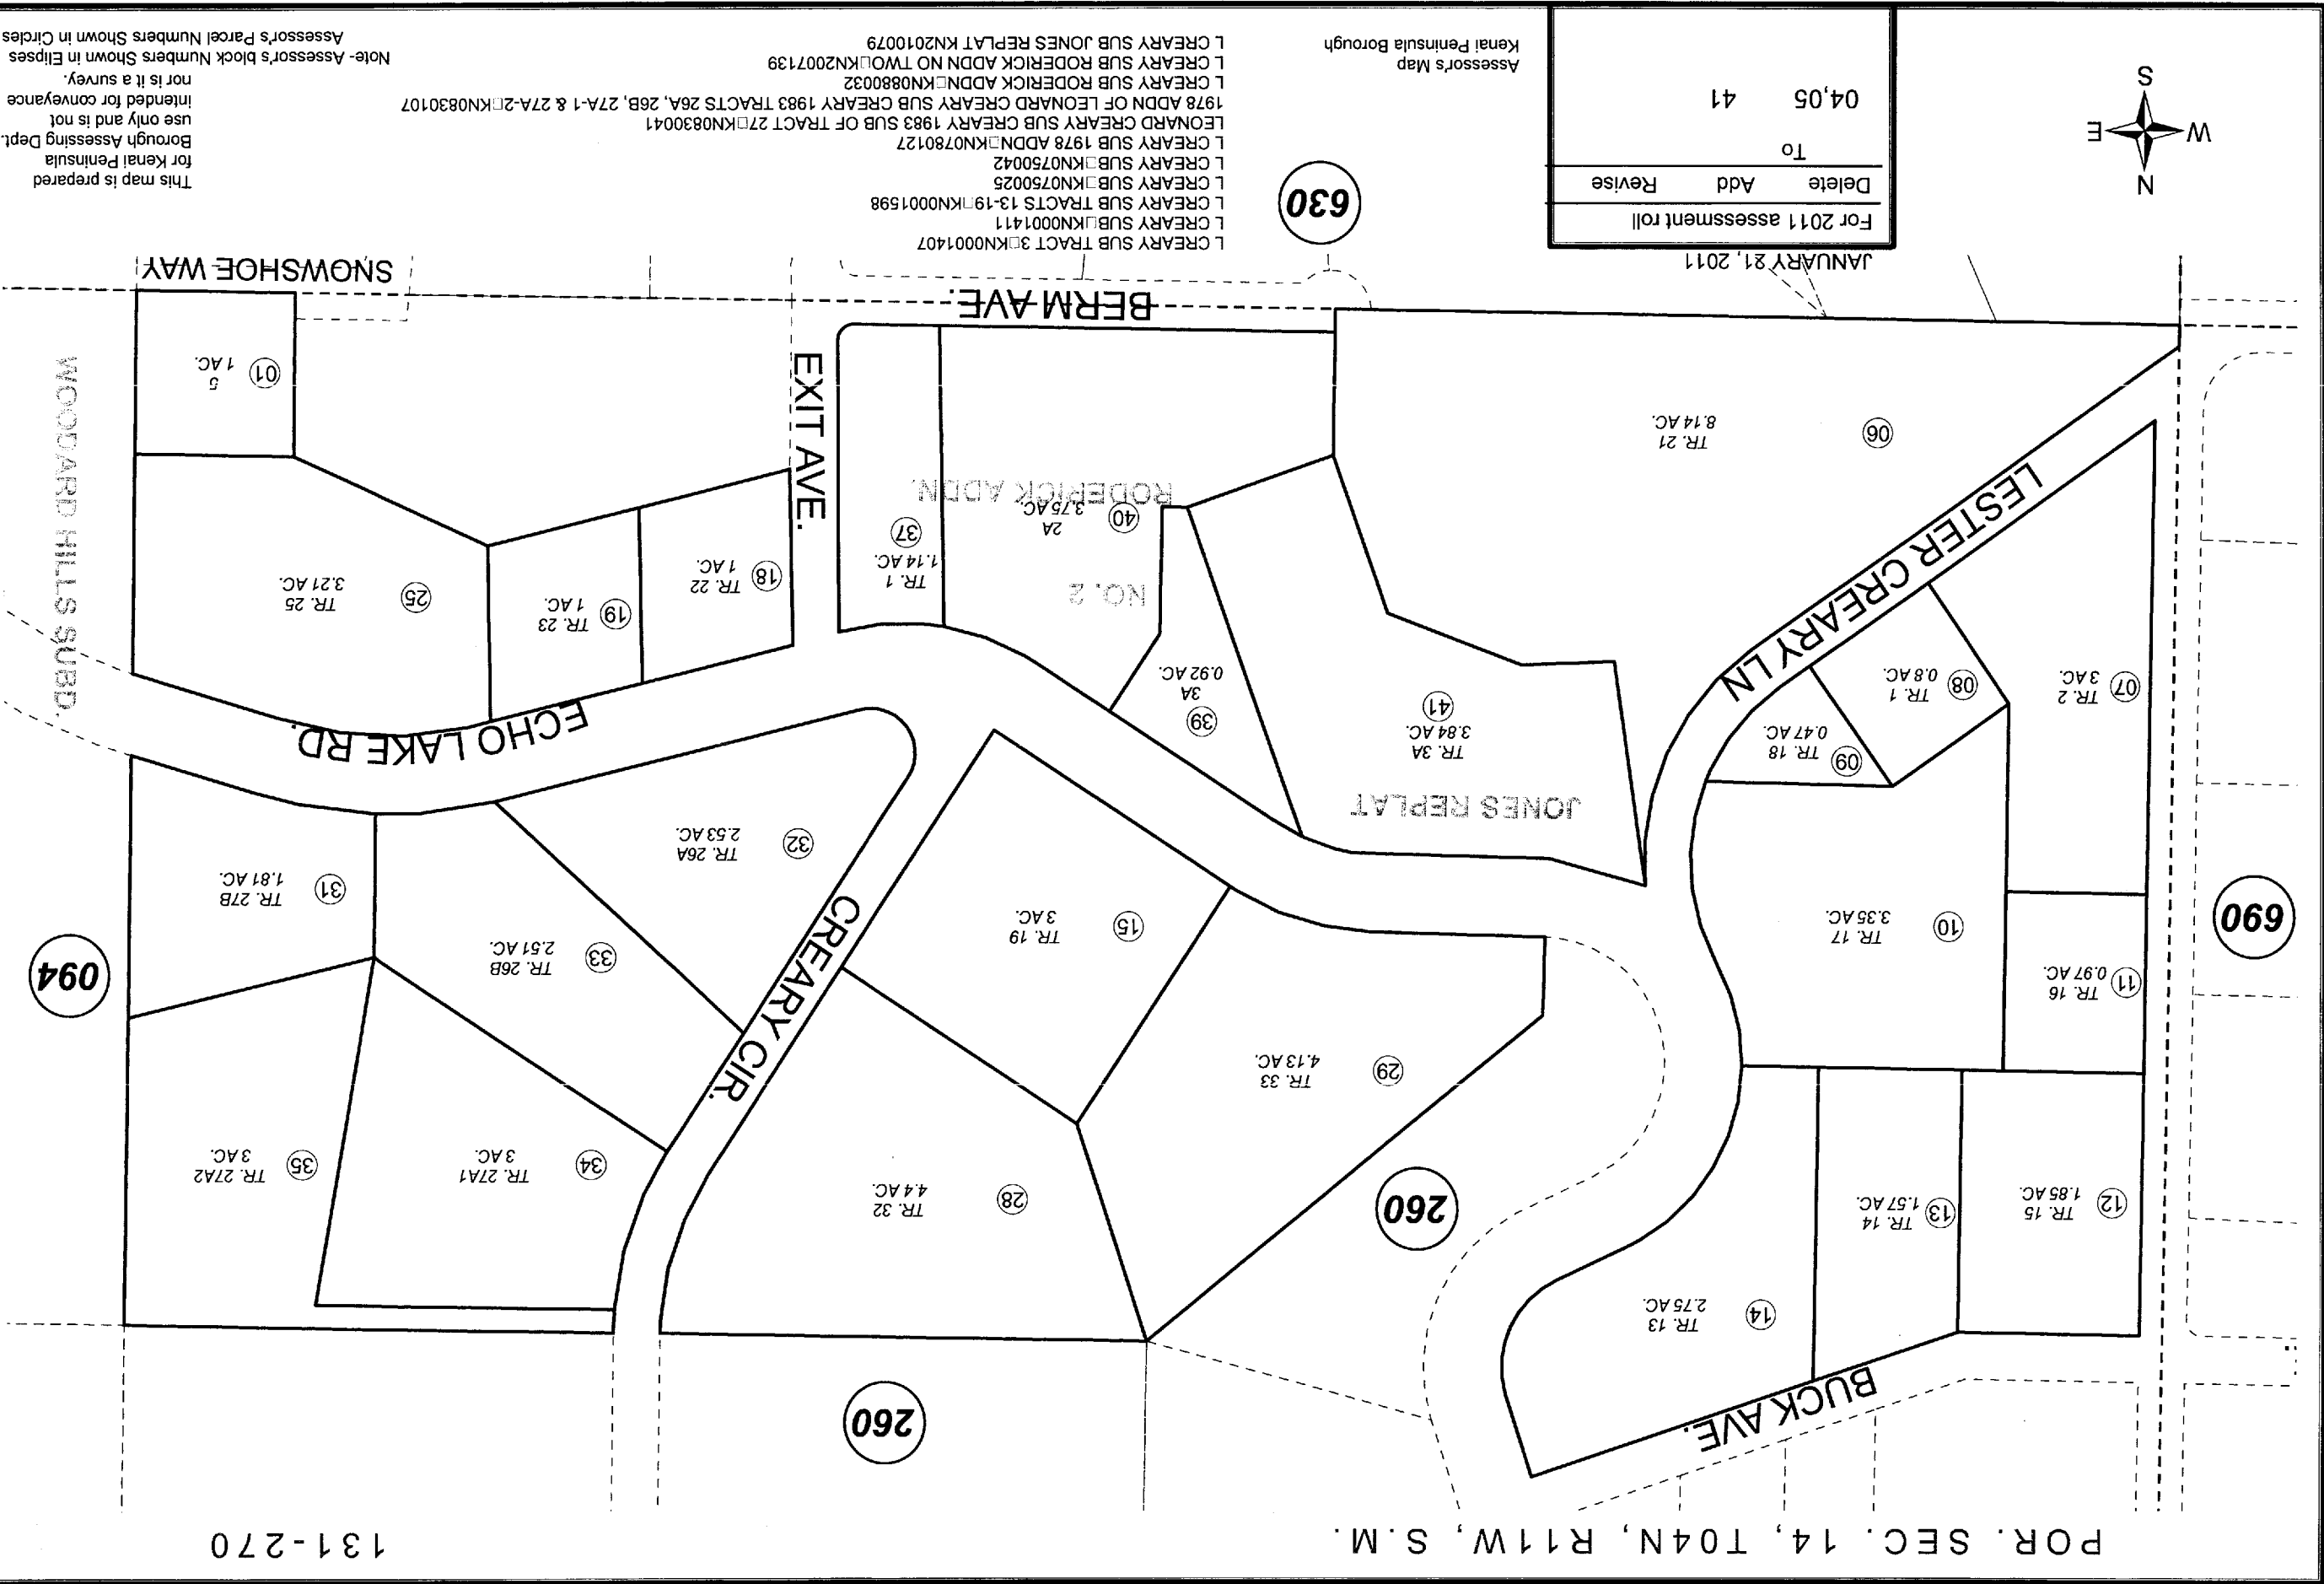

131-270