


W1/2 NE1/4 & NW1/4 SE1/4 SEC. 36, T01N, R01W, S.M. 145-231

BK 125

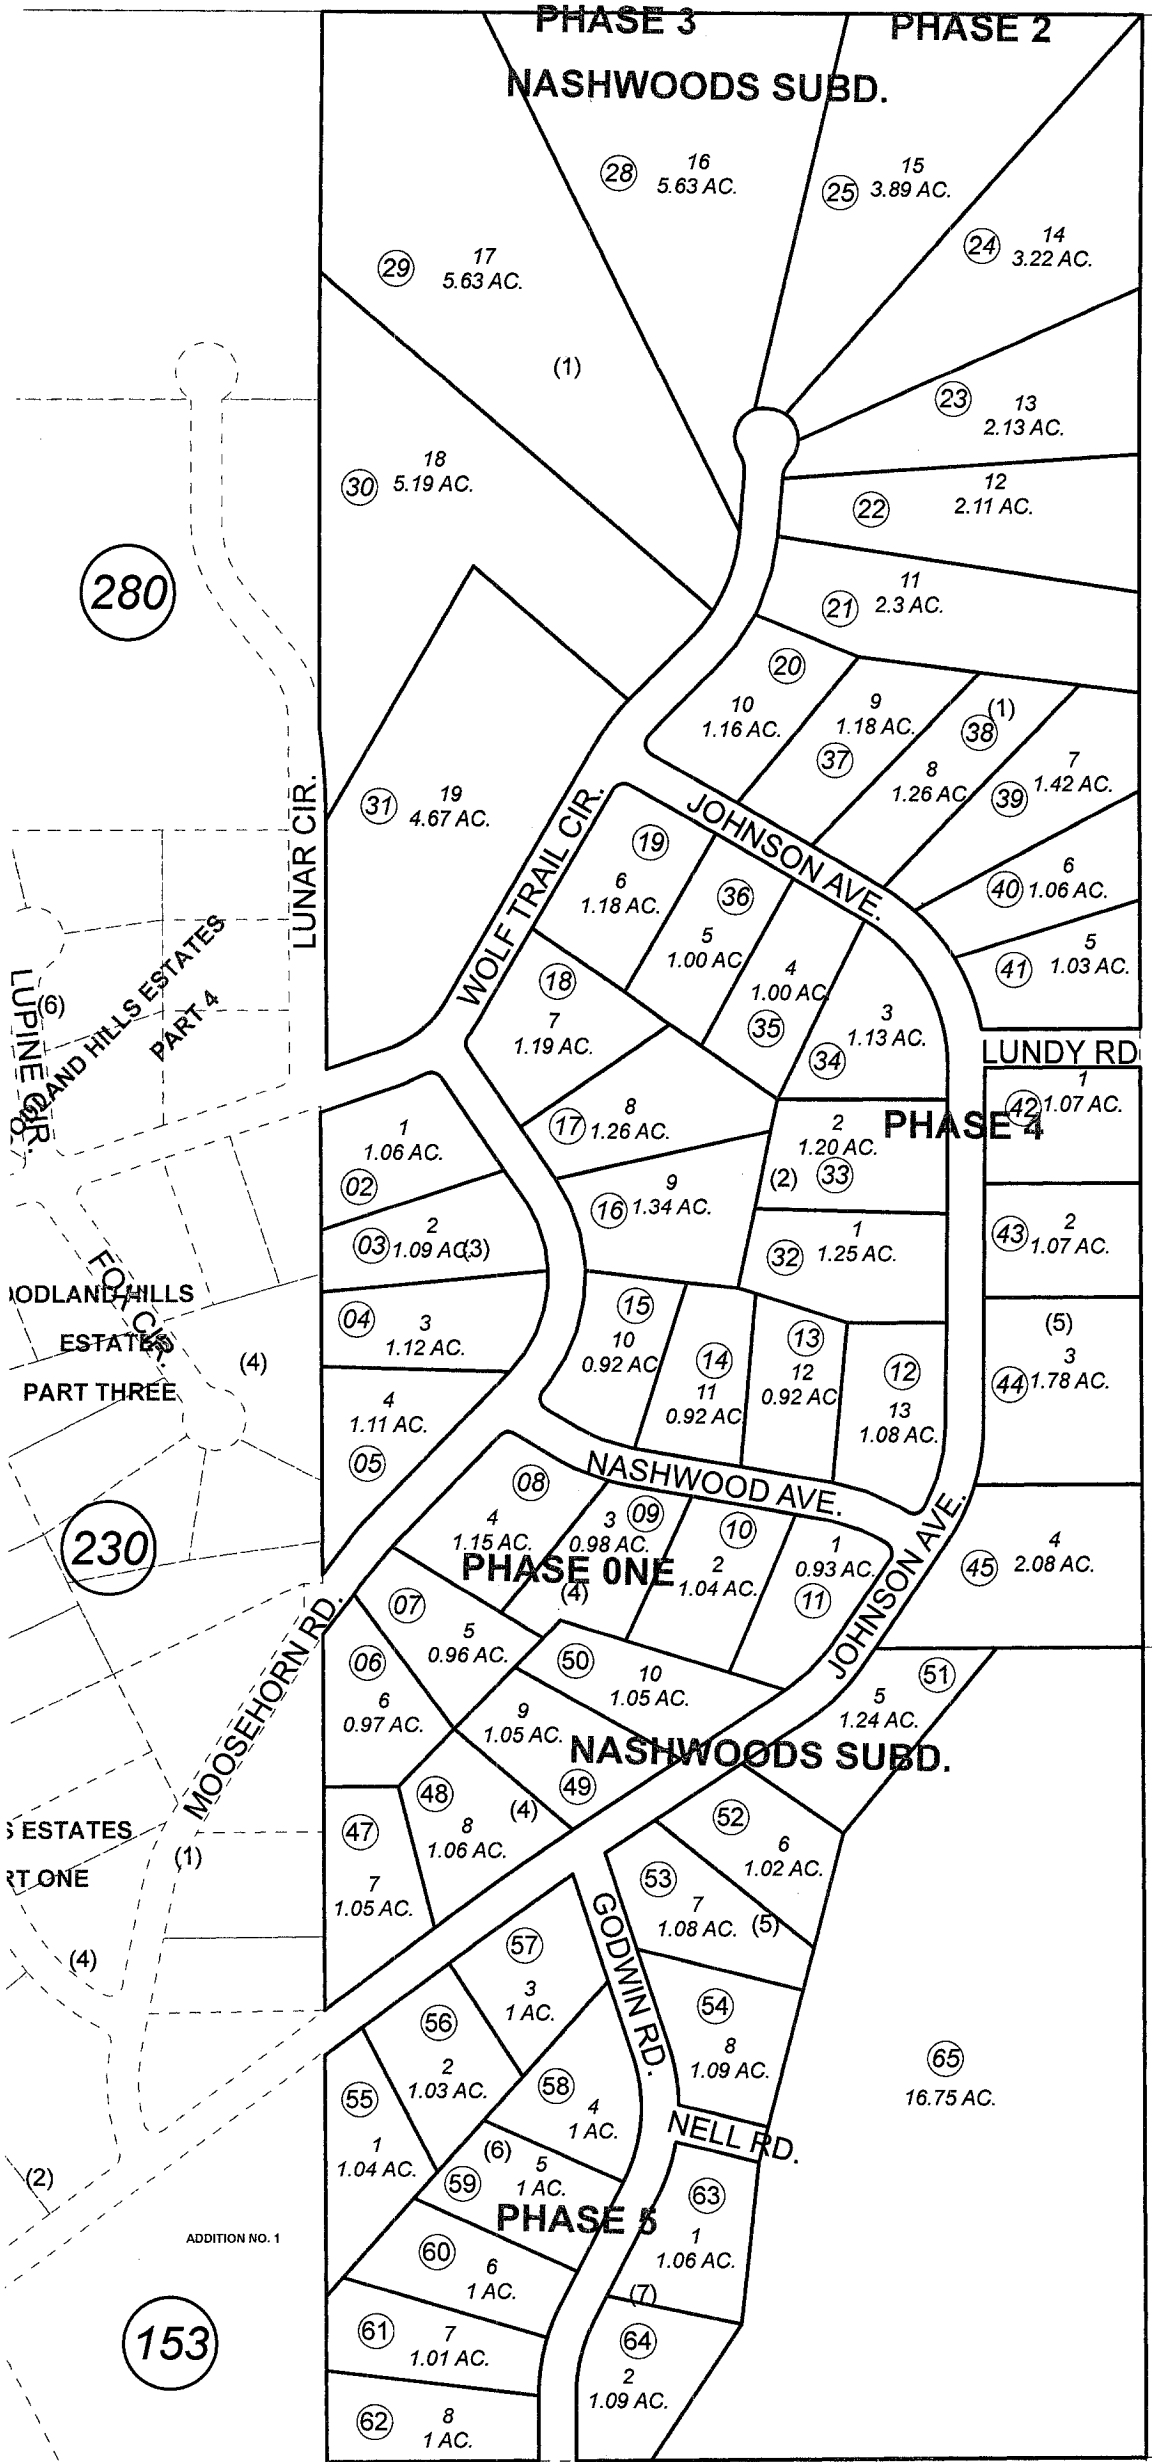


This map is prepared for Kenai Peninsula Borough Assessing Dept. use only and is not intended for conveyance nor is it a survey.

Note- Assessor's block Numbers Shown in Ellipses Assessor's Parcel Numbers Shown in Circles

NASHWOODS SUB PHASE 1 SW0860017
NASHWOODS SUB PHASE 2 SW0990008
NASHWOODS SUB PHASE 3 SW2004015
NASHWOODS SUB PHASE 4 SW2006013
NASHWOODS SUB PHASE 5 SW2009004

Assessor's Map
Kenai Peninsula Borough

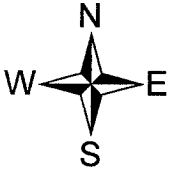

MAY 6, 2009

| For 2010 assessment roll | |
|--------------------------|--------|
| Delete | Revise |
| Add | |
| To | 47-65 |
| 46 | |