

E1/2 SW1/4 SEC. 31, T3N, R11W, SEWARD MERIDIAN

133-370


KN770070 KASILOF RIVER HEIGHTS SUB  
 KN780024 KASILOF RIVER HEIGHTS SUB RESUB OF TRACT 6  
 KN820070 KASILOF RIVER HEIGHTS SUB FORD 1982 SUB OF TRACT 3  
 KN840208 KASILOF RIVER HEIGHTS SUB DUNCAN 1984 SUB OF TRACT 4  
 KN850131 KASILOF RIVER HEIGHTS SUB CLARE ADDN  
 KN980072 KASILOF RIVER HEIGHTS SUB LONG ADDN

12

LONG ADDN.

DUNCAN 1984 SUBD. FORD 1982 SUBD.  
 OF TRACT 4 OF TRACT 3  
 SIMS ST.

SEC. 6  
 SEC. 31

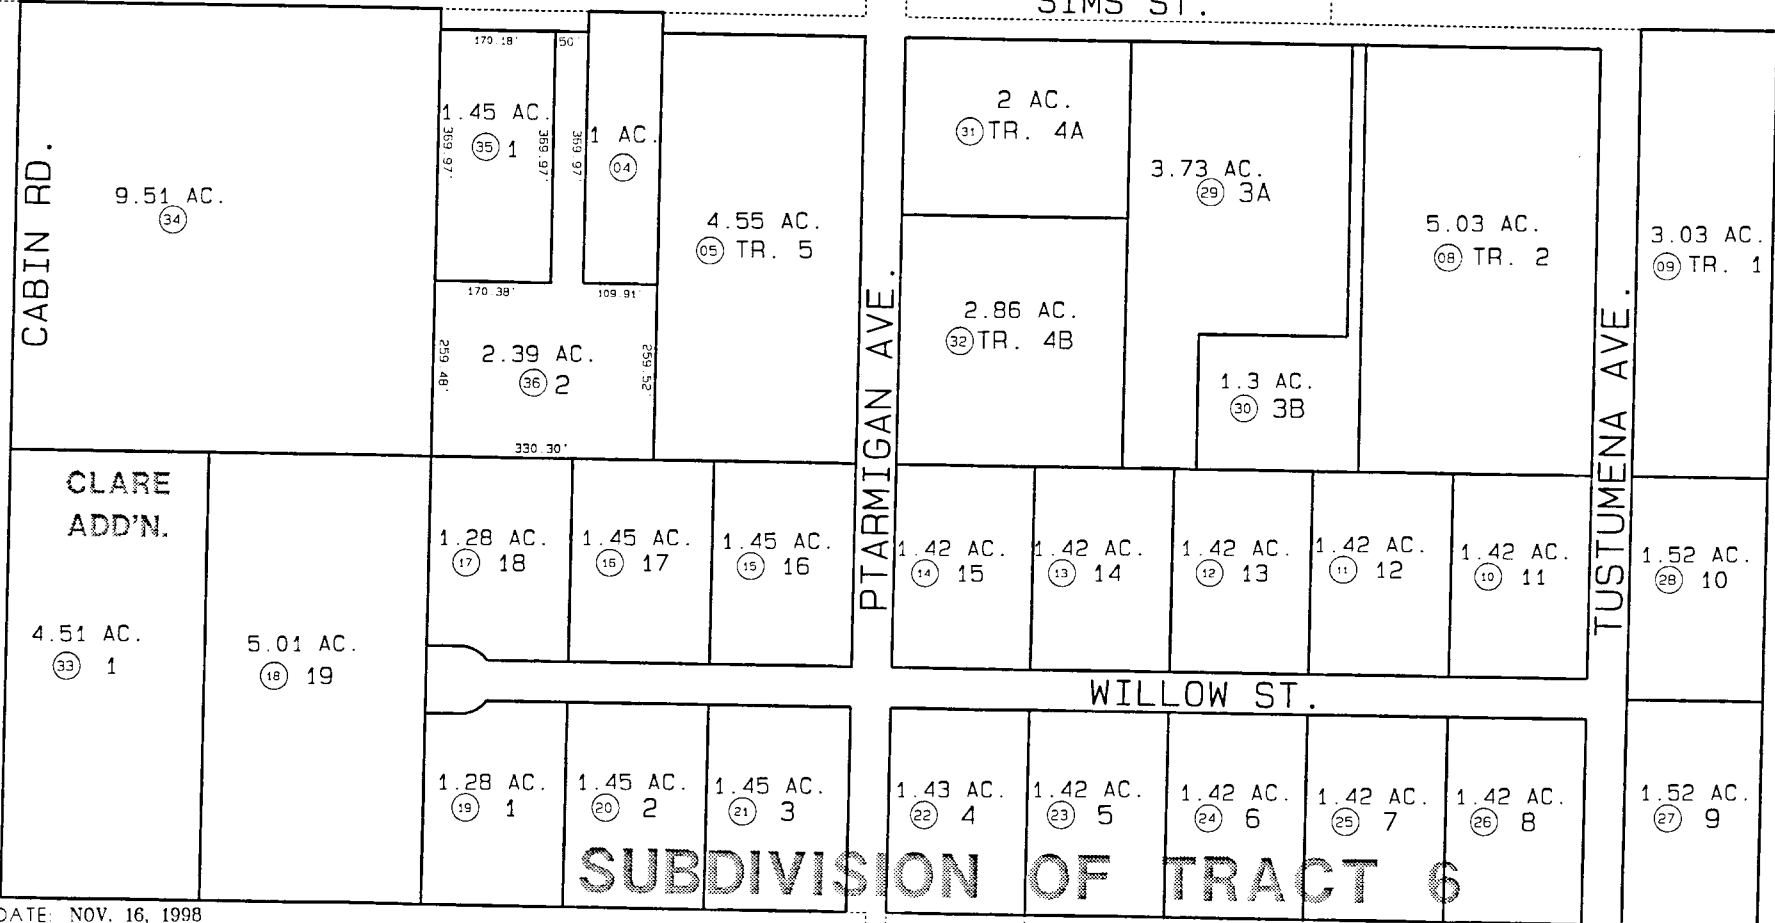

BK  
 135

12

SUBDIVISION OF TRACT 6

KASILOF RIVER HEIGHTS

12

DATE: NOV. 16, 1998

FOR 19 99 ASSESSMENT ROLL		
DELETE	ADD	REVISED
	TO	
03	35,36	

Assessor's Map  
 Kenai Peninsula Borough

THIS MAP IS PREPARED FOR KENAI PENINSULA BOROUGH ASSESSING DEPT. USE ONLY AND IS NOT INTENDED FOR ANY OTHER USE OR REPRESENTATION

NOTE - Assessor's Block Numbers Shown In Ellipses Assessor's Parcel Numbers Shown In Circles