


POR. SEC. 1-3, T03N, R12W, S.M.

133-022

BK  
131

COOK INLET

KASLOF RIVER

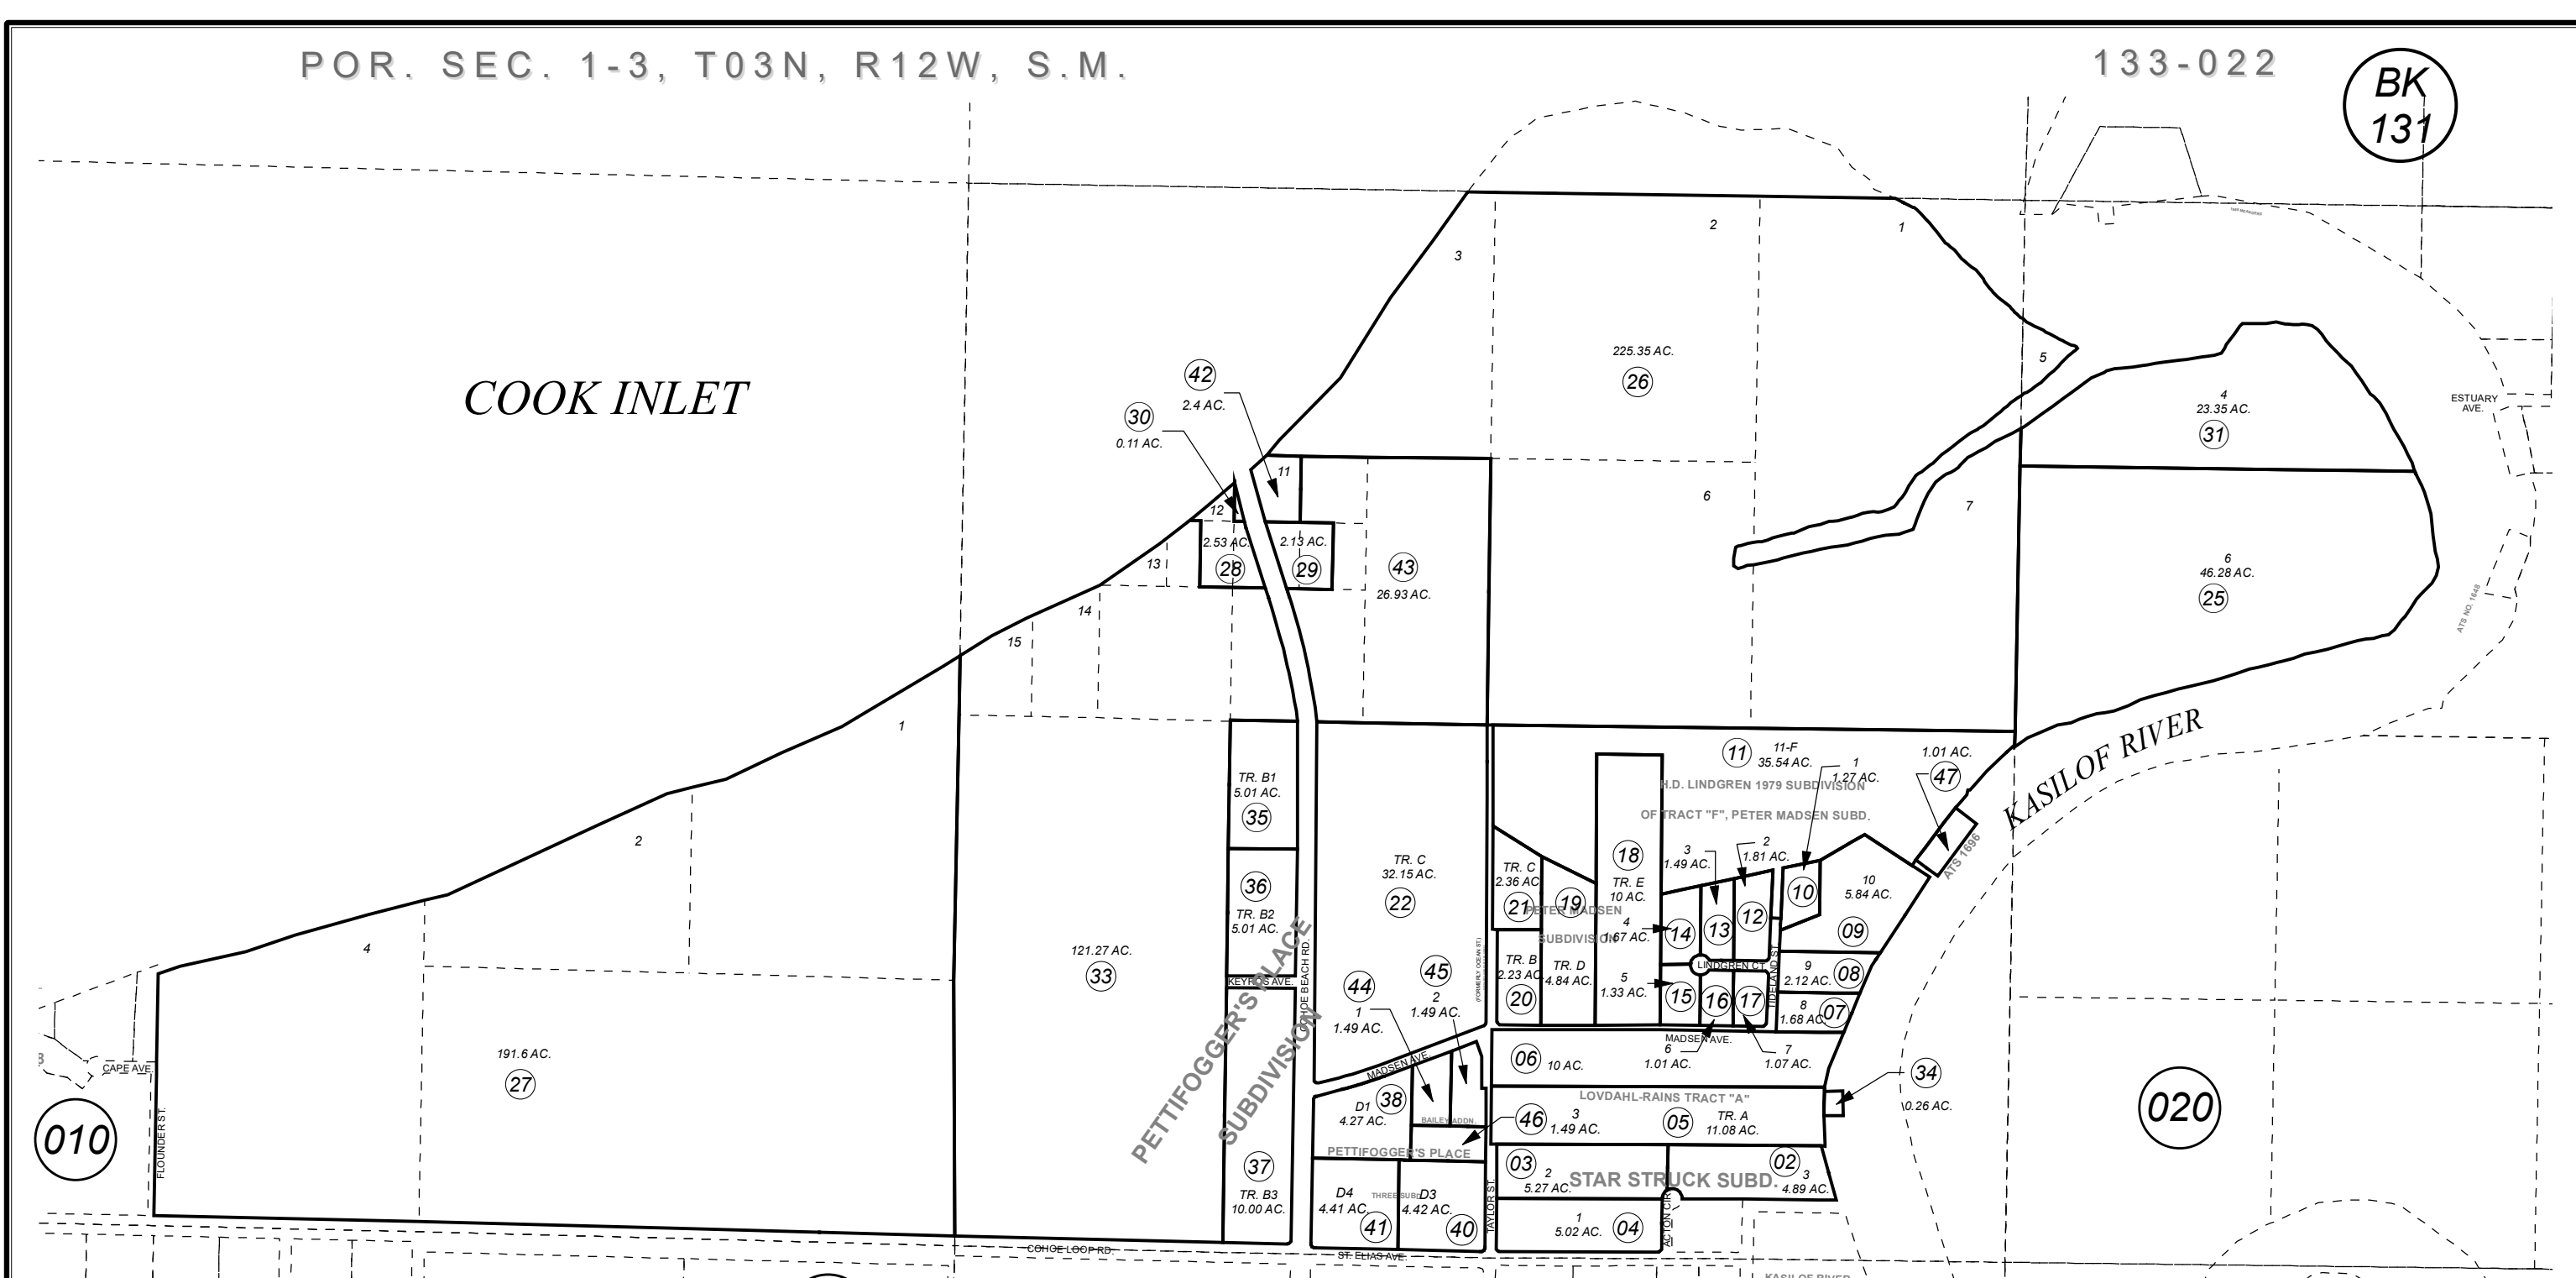

DETLING HOMESTEAD 530

NOVEMBER 2, 2018

For 2019 assessment roll		
Delete	Add	Revise
	To	
	47	

- PETER MADSEN SUB □ KN0760001
- LOVDAHL-RAINS TRACT A □ KN0760021
- H D LINDGREN 1979 SUB OF TRACT OF F □ KN0800073
- STAR STRUCK SUB □ KN0820105
- PETTIFOGGERS PLACE SUB □ KN0890025
- ALASKA TIDELAND SURVEY 1507 □ KN0980030
- PETTIFOGGERS PLACE SUB KEYROS ADDN □ KN2005016
- PETTIFOGGER'S PLACE THREE SUB KN2008050
- RECORD OF SURVEY KN2010033
- PETTIFOGGER'S PLACE THREE SUB BAILEY ADDN KN2014102
- ALASKA TIDELAND SURVEY 1696 □ KN2018002

Assessor's Map  
Kenai Peninsula Borough



0 250 500 Feet

This map is prepared for Kenai Peninsula Borough Assessing Dept. use only and is not intended for conveyance nor is it a survey.

Note- Assessor's block Numbers Shown in Ellipses  
Assessor's Parcel Numbers Shown in Circles