


POR. S1/2 SEC. 13, T06S, R14W, S.M.

BK
173

175-020

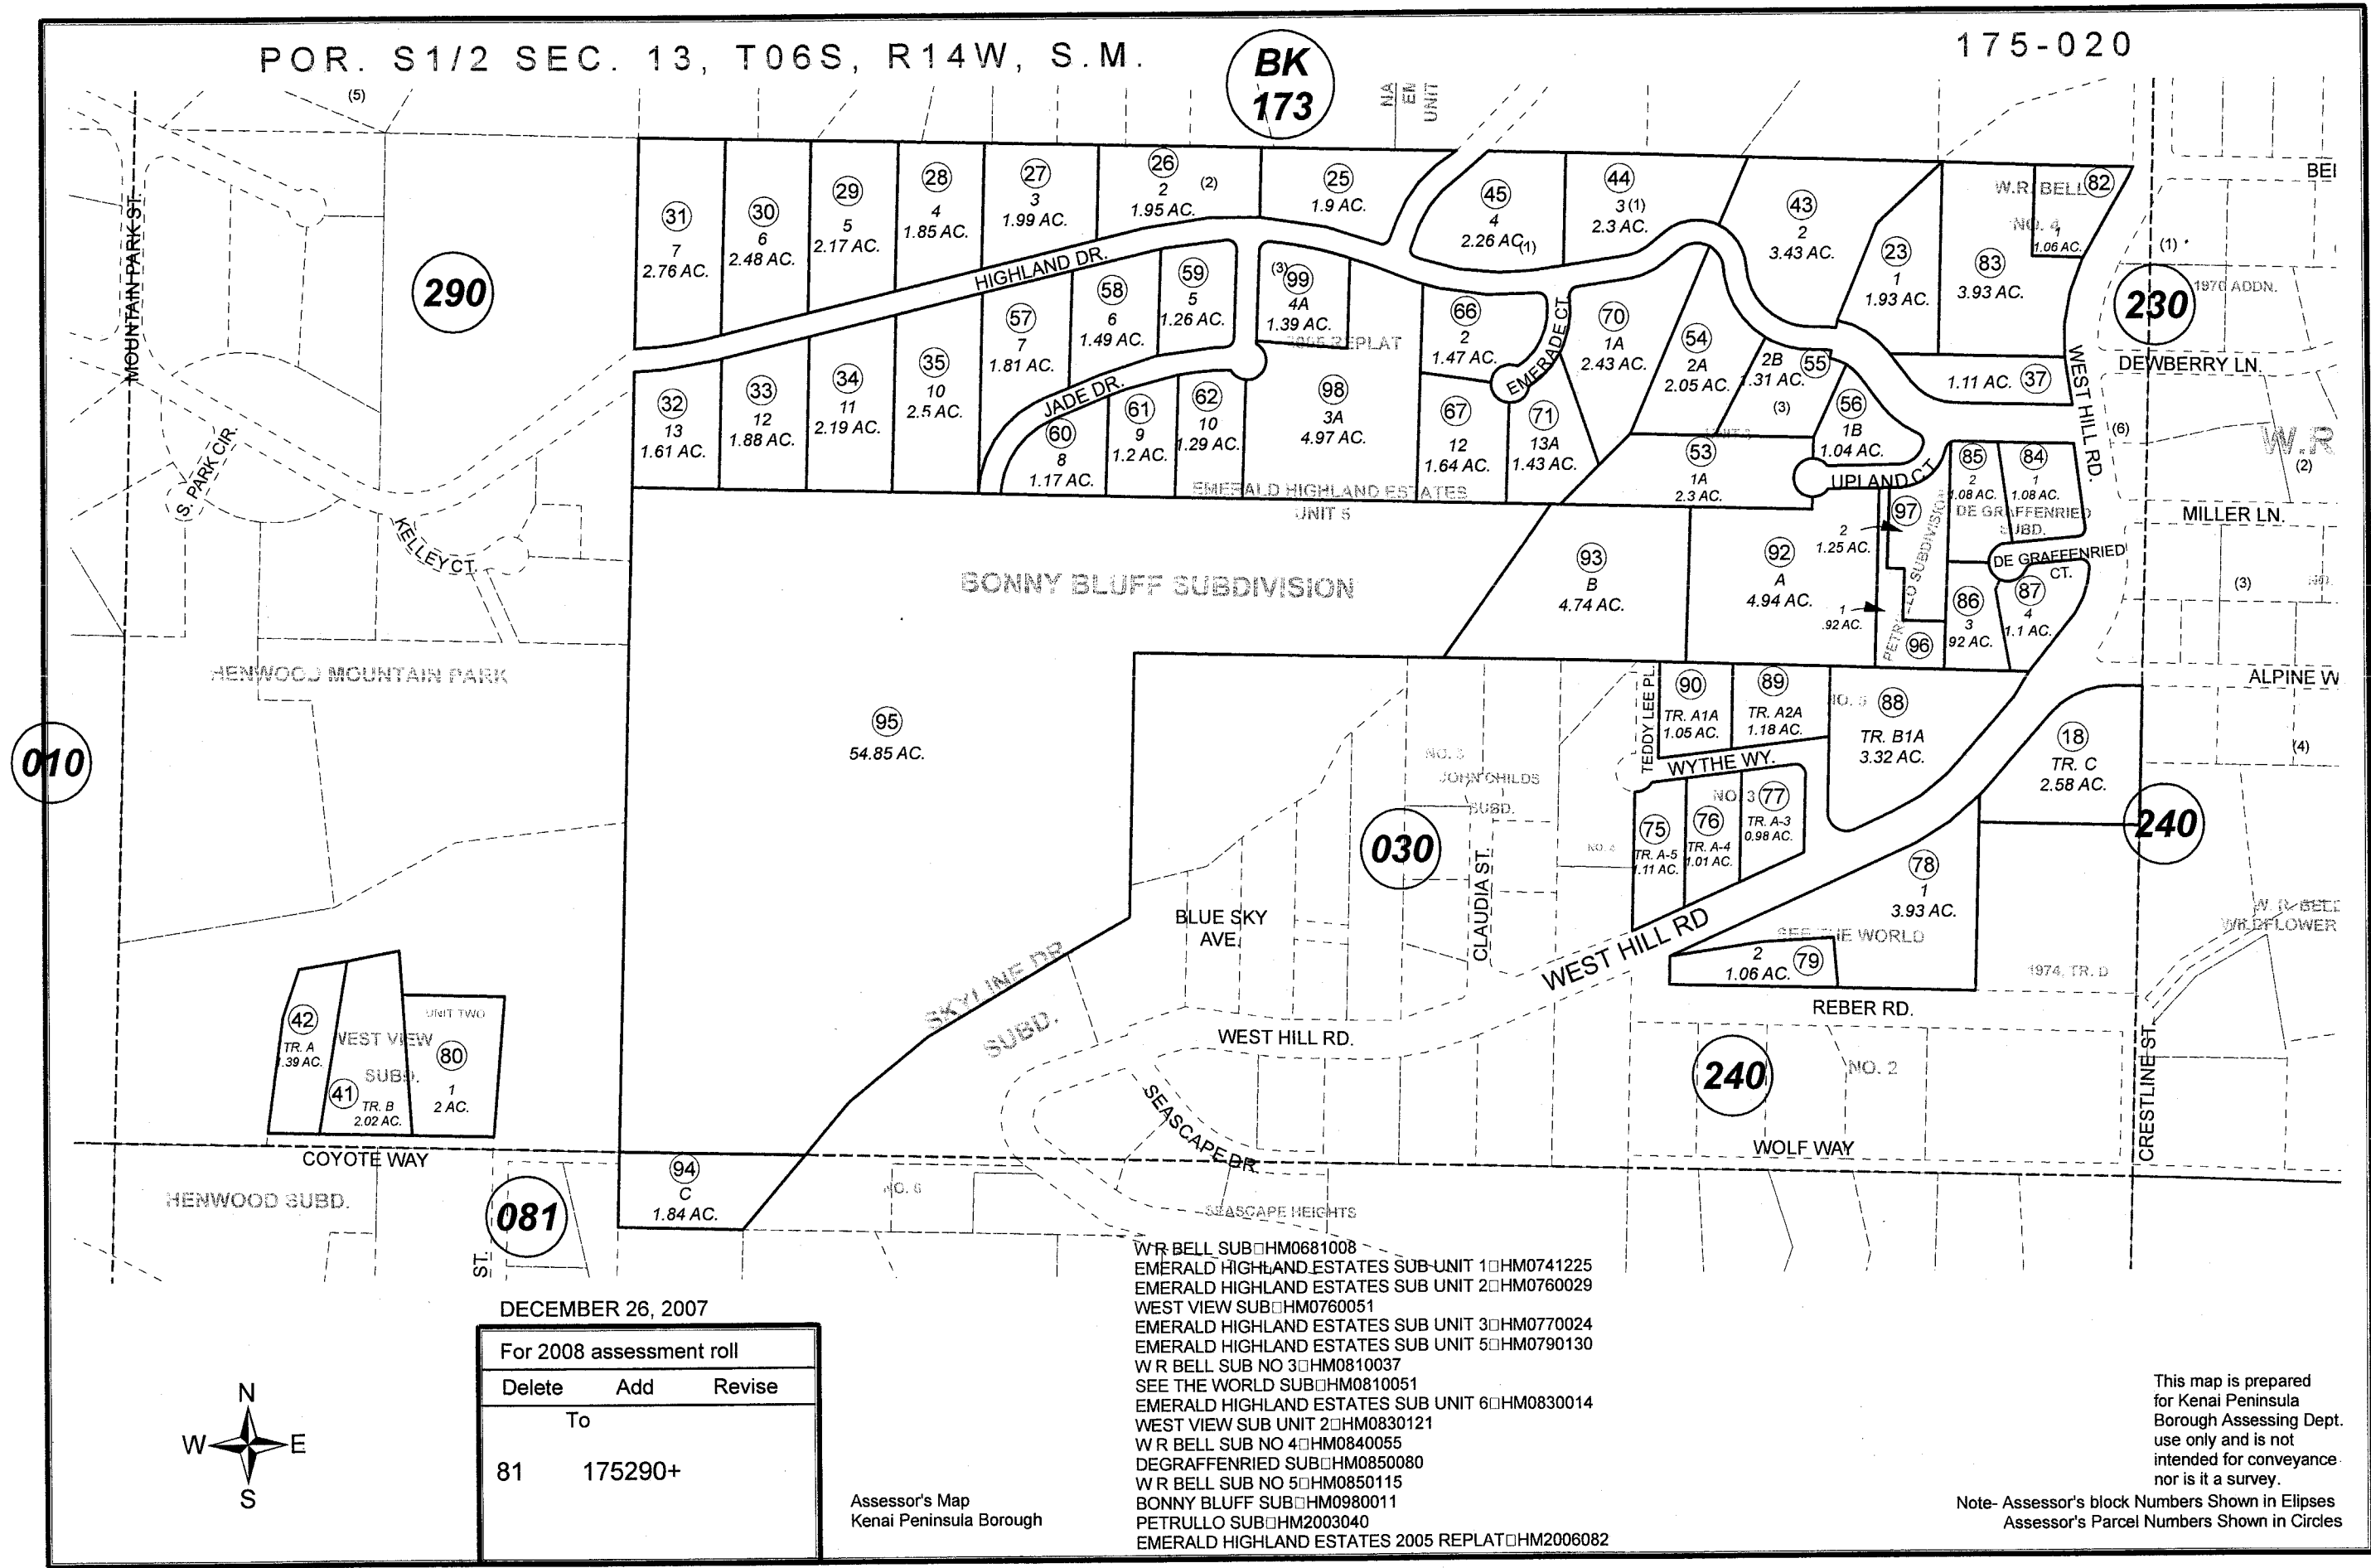

DECEMBER 26, 2007

For 2008 assessment roll		
Delete	Add	Revise
To		
81	175290+	

Assessor's Map
Kenai Peninsula Borough

- W R BELL SUB □ HM0681008
- EMERALD HIGHLAND ESTATES SUB UNIT 1 □ HM0741225
- EMERALD HIGHLAND ESTATES SUB UNIT 2 □ HM0760029
- WEST VIEW SUB □ HM0760051
- EMERALD HIGHLAND ESTATES SUB UNIT 3 □ HM0770024
- EMERALD HIGHLAND ESTATES SUB UNIT 5 □ HM0790130
- W R BELL SUB NO 3 □ HM0810037
- SEE THE WORLD SUB □ HM0810051
- EMERALD HIGHLAND ESTATES SUB UNIT 6 □ HM0830014
- WEST VIEW SUB UNIT 2 □ HM0830121
- W R BELL SUB NO 4 □ HM0840055
- DEGRAFFENRIED SUB □ HM0850080
- W R BELL SUB NO 5 □ HM0850115
- BONNY BLUFF SUB □ HM0980011
- PETRULLO SUB □ HM2003040
- EMERALD HIGHLAND ESTATES 2005 REPLAT □ HM2006082

This map is prepared for Kenai Peninsula Borough Assessing Dept. use only and is not intended for conveyance nor is it a survey.
Note- Assessor's block Numbers Shown in Ellipses
Assessor's Parcel Numbers Shown in Circles