


POR. SEC. 30, T03N, R11W, S.M.

133-410

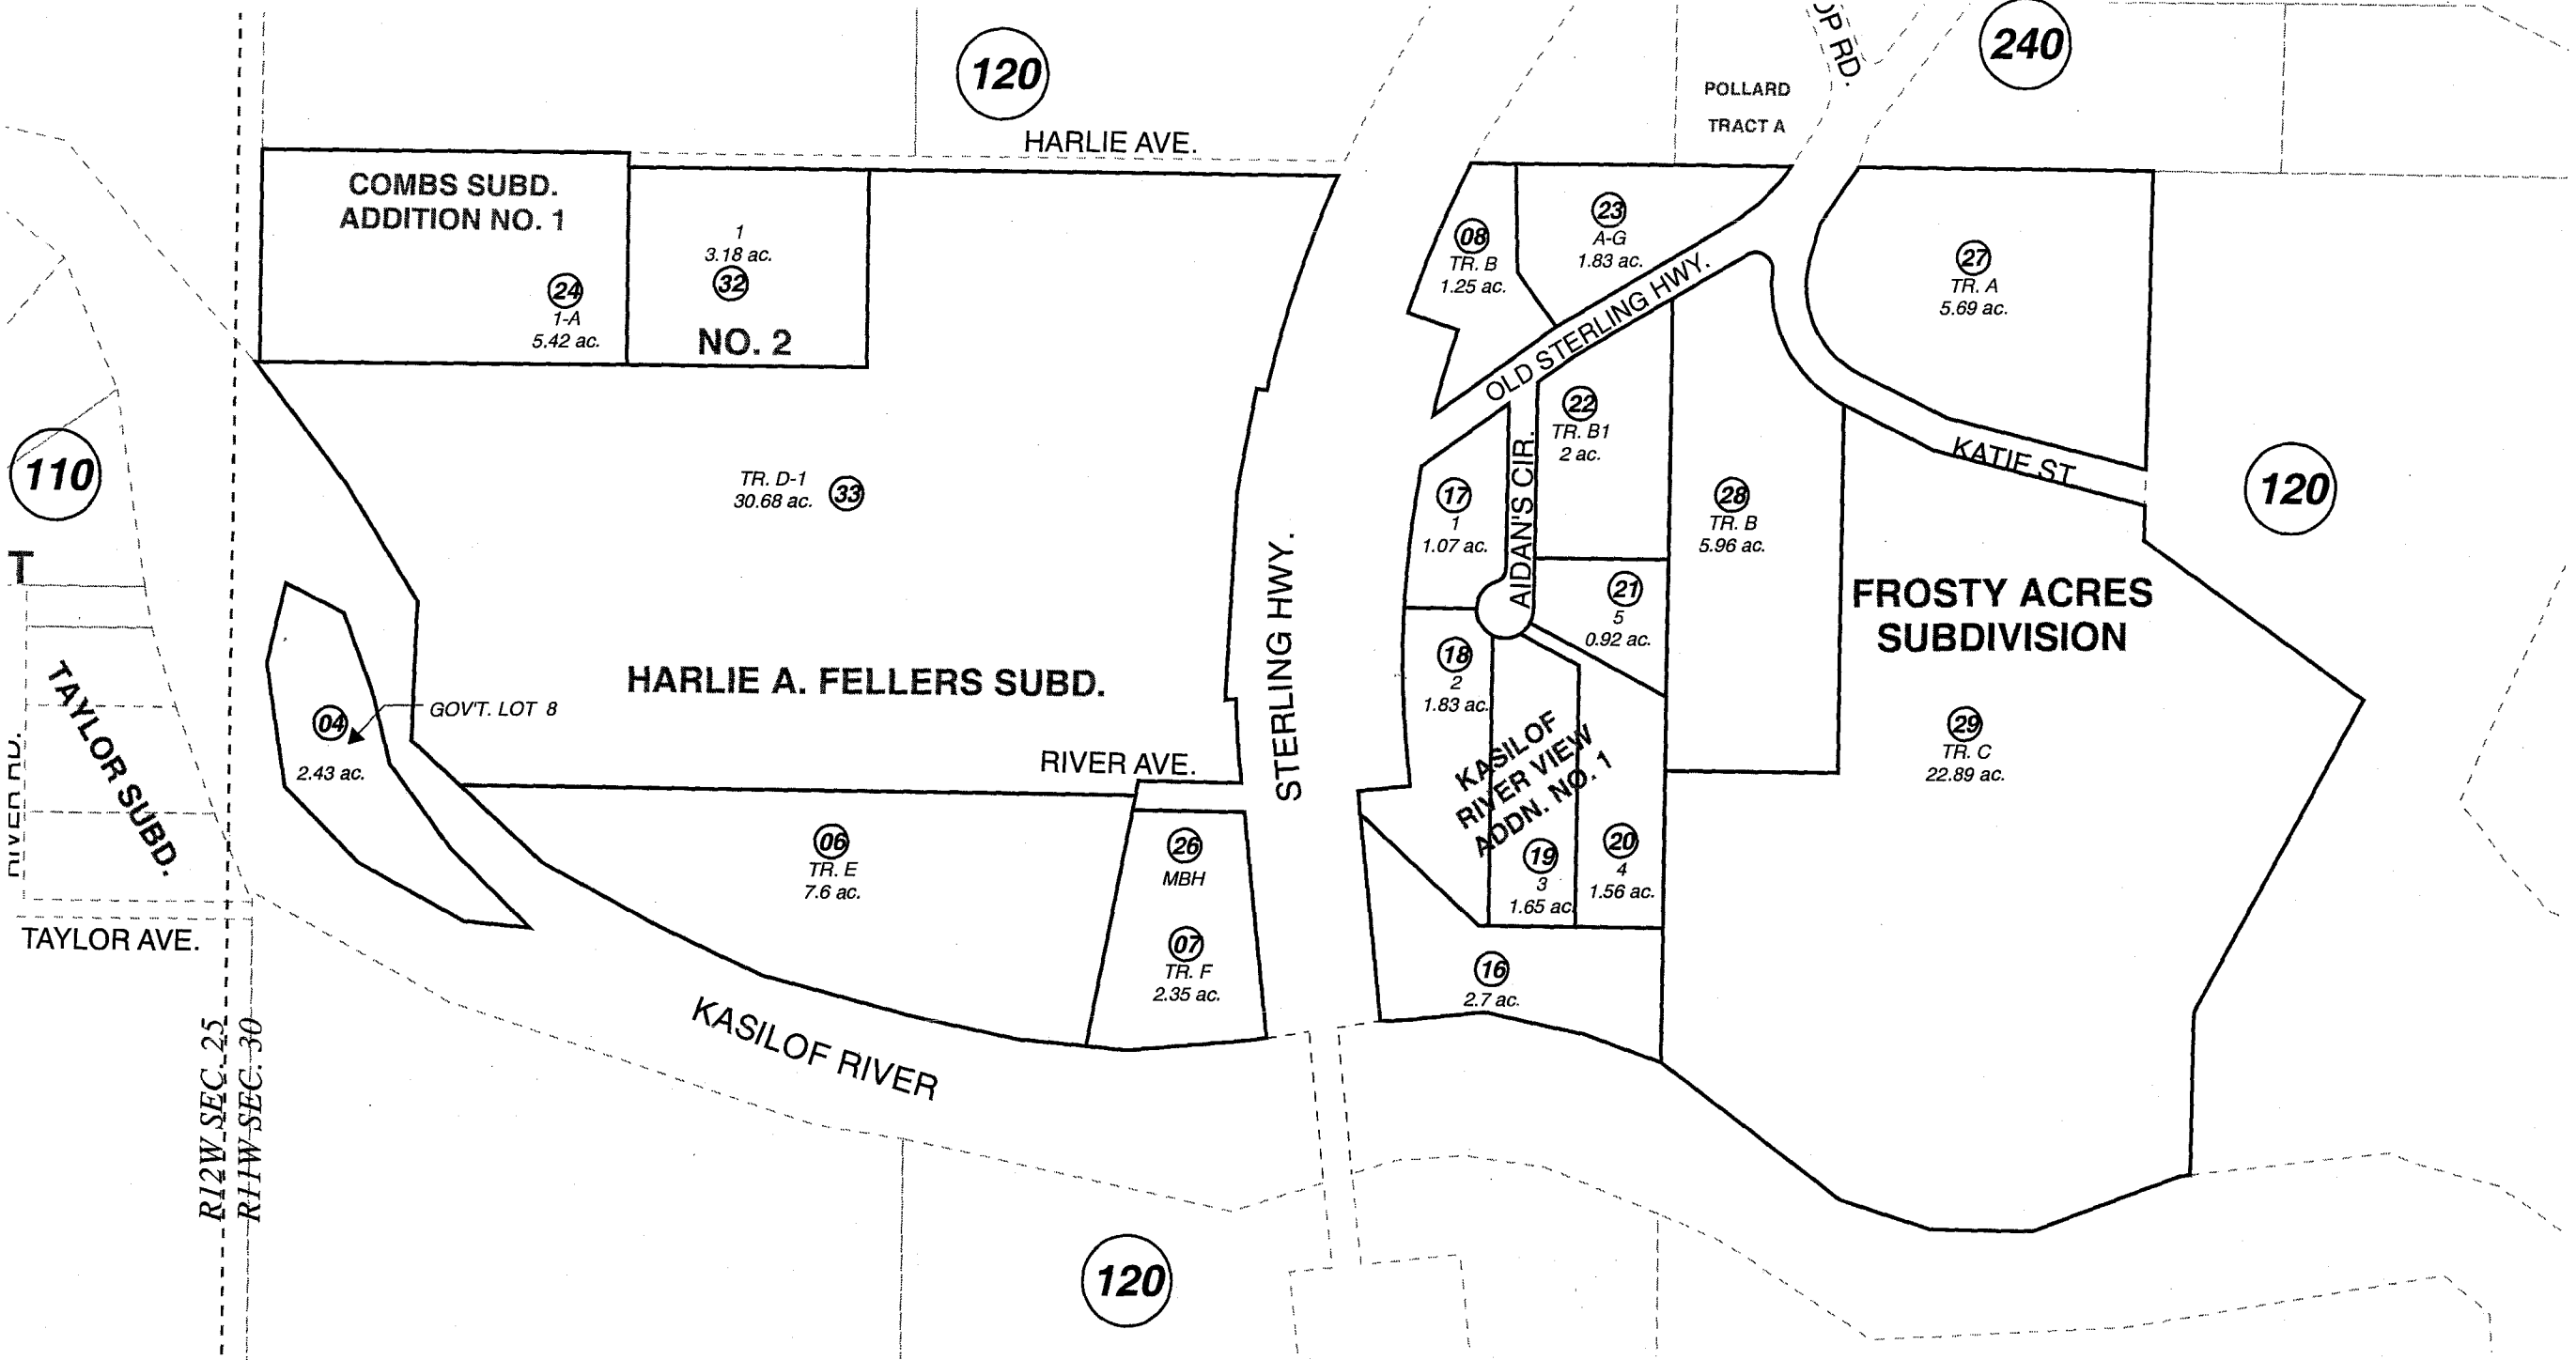


110

120

240

120

120

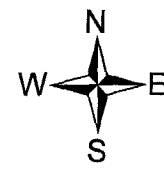

DECEMBER 5, 2005

For 2006 assessment roll		
Delete	Add	Revise
To		
1,30,31	32,33	

Assessor's Map
Kenai Peninsula Borough

HARLIE A FELLERS SUB □ KN0780031
 KASILOF RIVER VIEW SUB ADDN NO 1 □ KN0850208
 KASILOF COMMUNITY CHURCH □ KN0870080
 COMBS SUB ADDN NO 1 □ KN0870110
 FROSTY ACRES SUB □ KN2001020
 HARLIE A FELLERS SUB NO 2 KN2005103

This map is prepared for Kenai Peninsula Borough Assessing Dept. use only and is not intended for conveyance nor is it a survey.

Note- Assessor's block Numbers Shown in Ellipses
 Assessor's Parcel Numbers Shown in Circles