


POR. SE1/4 SEC. 1, T07N, R12W, S.M.

012-132

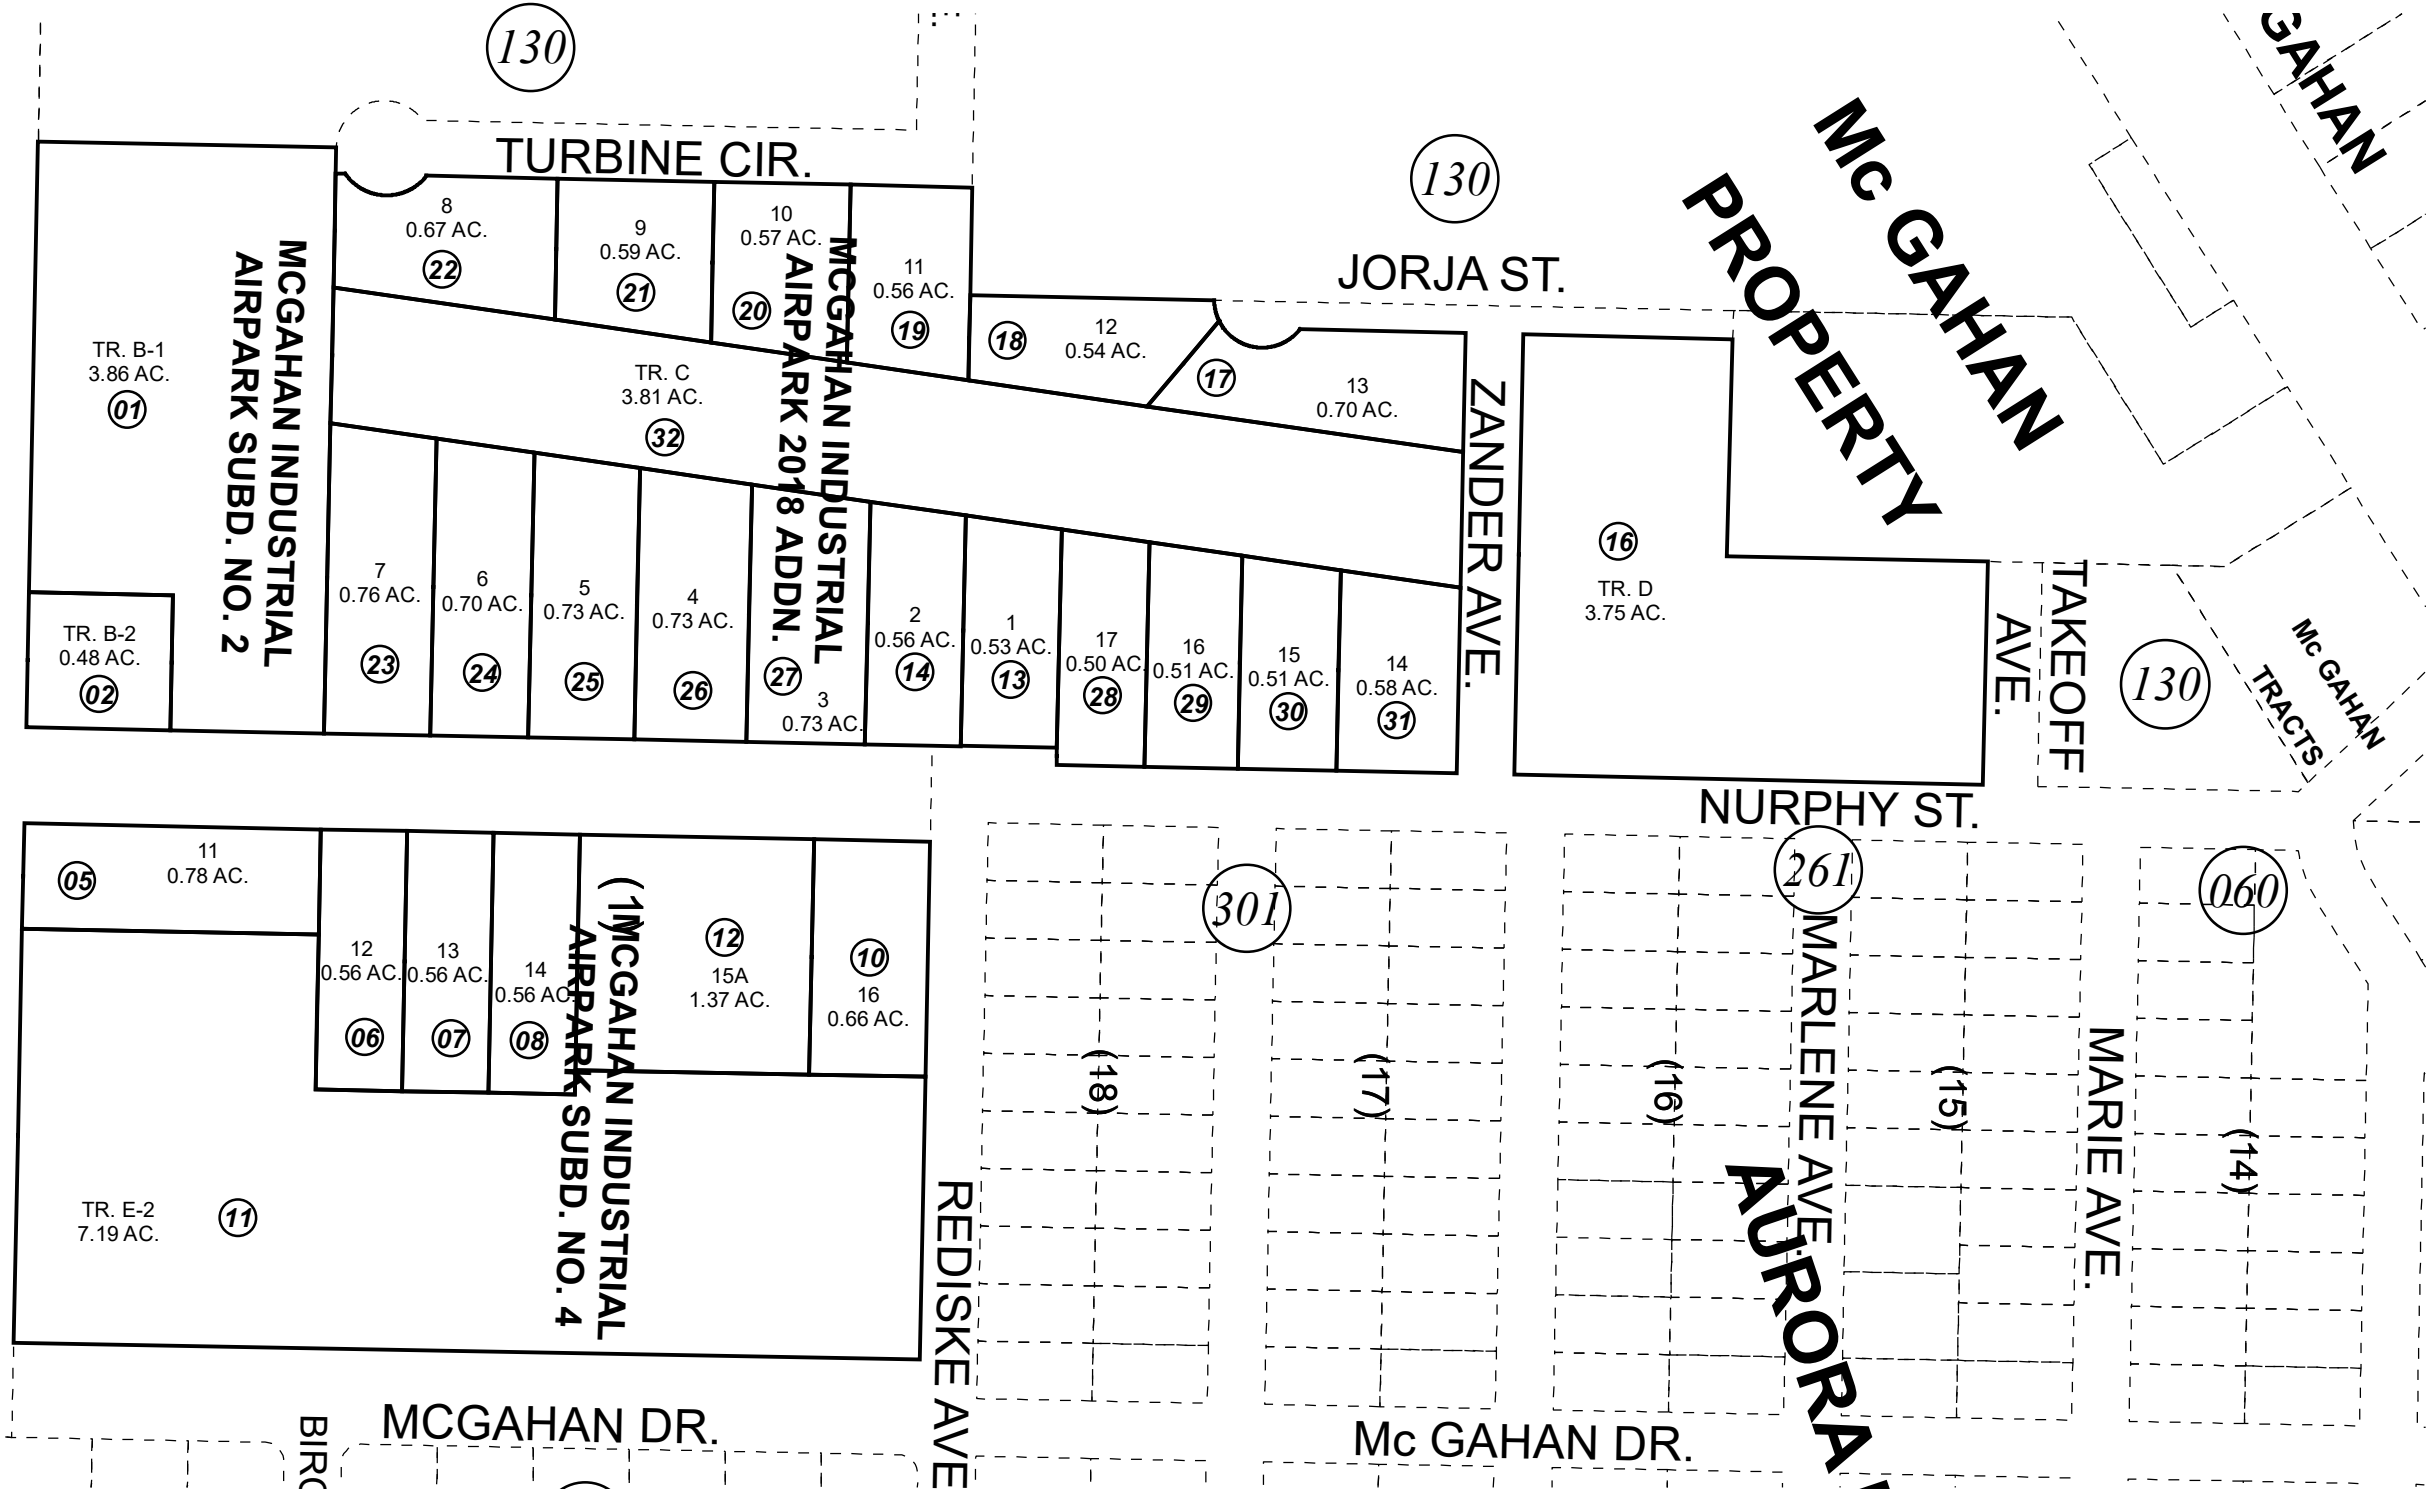

130

130

130


130

301

400

261

060

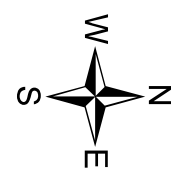

0 45 90 180 Feet

JANUARY 10, 2019

For 2019 assessment roll		
Delete	Add	Revise
	To	
15	16-32	

Assessor's Map
Kenai Peninsula Borough

KN0970042 MCGAHAN INDUSTRIAL AIRPARK SUB NO 2
 KN2004009 MCGAHAN INDUSTRIAL AIRPARK SUB NO 4
 KN2007037 MCGAHAN INDUSTRIAL AIRPARK SUB NO 6
 KN2018092 MCGAHAN INDUSTRIAL AIRPARK SUB 2018 ADDN

This map is prepared for Kenai Peninsula Borough Assessing Dept. use only and is not intended for conveyance nor is it a survey.

Note- Assessor's block Numbers Shown in Ellipses
 Assessor's Parcel Numbers Shown in Circles