

POR. NE1/4 SEC. 26, T05N, R10W, S.M. 058-340



For 2011 assessment roll	
Delete	Add
Revise	
12	90,91
To	
MAY 2, 2010	


MAY 2, 2010

040

Assessor's Map
Kenai Peninsula Borough

MCSMITH SUB ROSE-BAY 1983 ADDN KN0830274
MCSMITH SUB NO 2 KN0840085
MCSMITH SUB NO 3 KN0850023
SOUTHERN BLUFF ACRES SUB NO 2 KN0850187
SOUTHERN BLUFF ACRES SUB NO 3 KN0920063
SOUTHERN BLUFF ACRES PETERSEN REPLAT KN0970062
MCSMITH SUB EAGLE VIEW REPLAT KN0980004
SOUTHERN BLUFF ACRES EPPERSON REPLAT KN0980031
SOUTHERN BLUFF ACRES SUB R & S ADDN KN2006003
MCSMITH SUB ISHAM ADDN KN2007080
MCSMITH SUB LAWRENCE REPLAT KN2010015

This map is prepared for Kenai Peninsula Borough Assessing Dept. use only and is not intended for conveyance nor is it a survey. Note- Assessor's block Numbers Shown in Ellipses

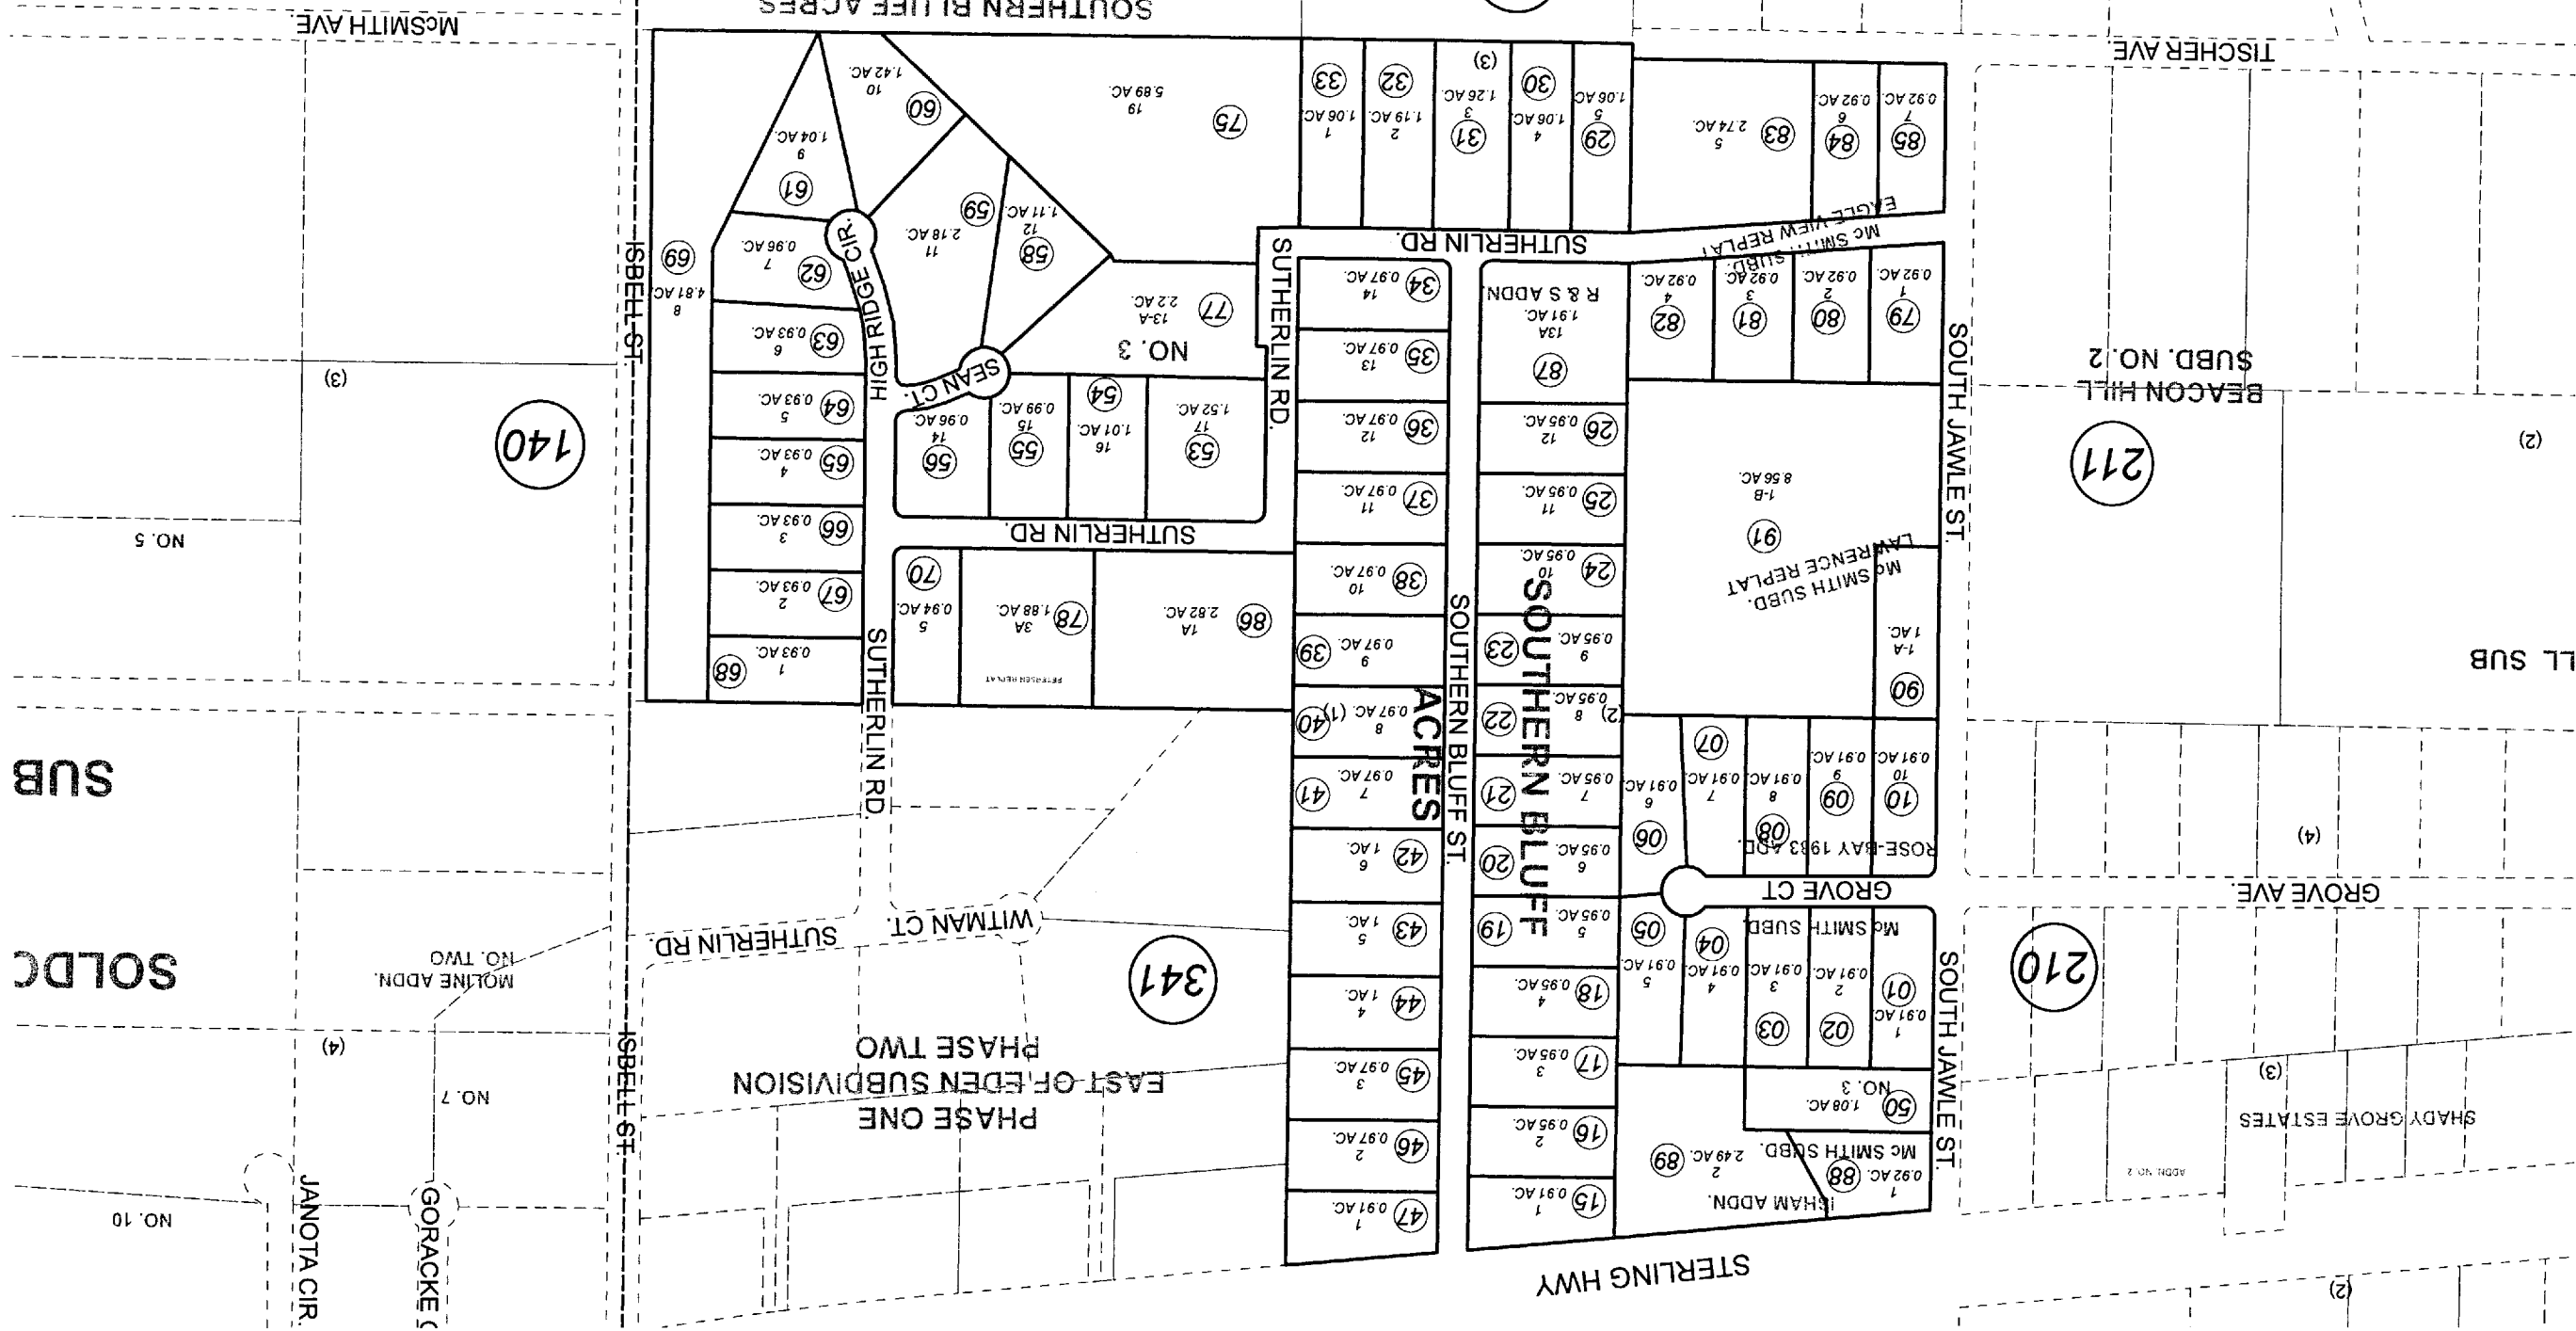

140

211

210

341

SUB SOLD