


POR. SEC. 32, T06N, R11W & SEC. 5, T05N, R11W, S.M.

043-230

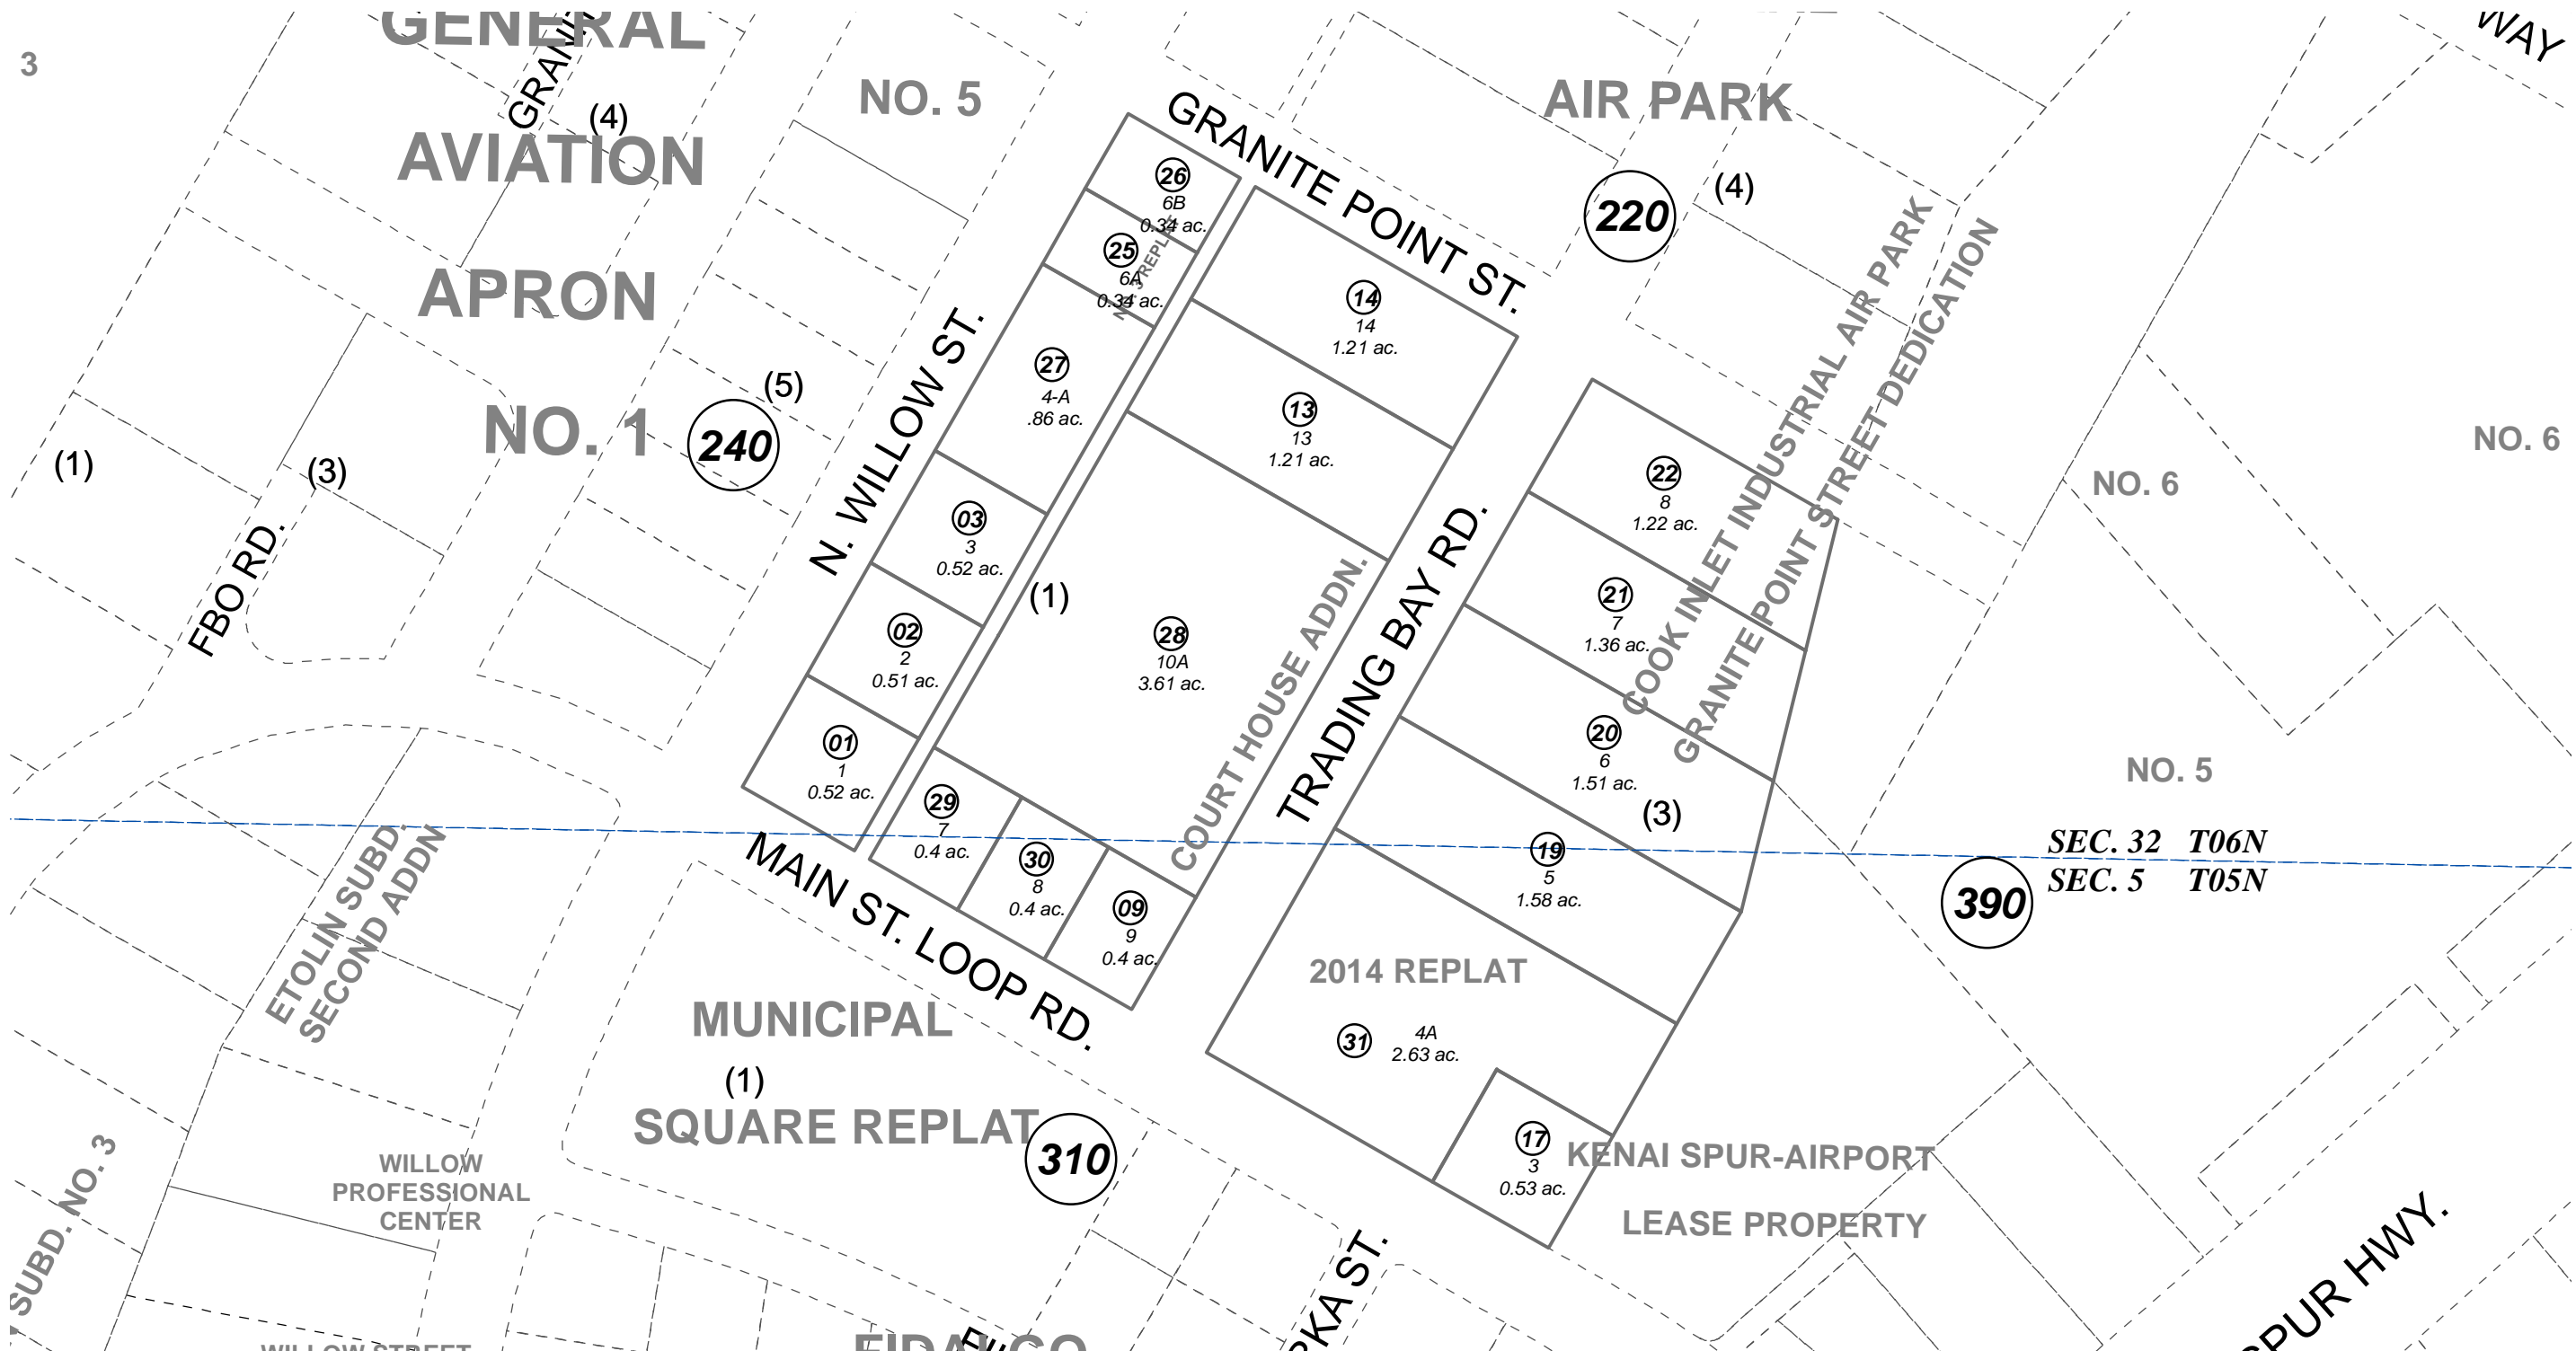

JULY 2, 2014

For 2015 assessment roll		
Delete	Add	Revise
	To	
15,16,18	31	



0 50 100 200 Feet

Assessor's Map
Kenai Peninsula Borough

COOK INLET INDUSTRIAL AIR PARK SUB KN0001448
 COOK INLET INDUSTRIAL AIR PARK SUB NO 3 KN0840086
 COOK INLET INDUSTRIAL AIR PARK SUB 2001 REPLAT KN2001075
 COOK INLET INDUSTRIAL AIR PARK SUB COURT HOUSE ADDN KN2007068
 COOK INLET INDUSTRIAL AIR PARK 2014 REPLAT KN2014021

This map is prepared for Kenai Peninsula Borough Assessing Dept. use only and is not intended for conveyance nor is it a survey.
 Note- Assessor's block Numbers Shown in Ellipses
 Assessor's Parcel Numbers Shown in Circles