



POR. SEC. 24 & 25, T04S, R11W & SEC. 19 & 30, T04S, R10W, S.M. 185-460

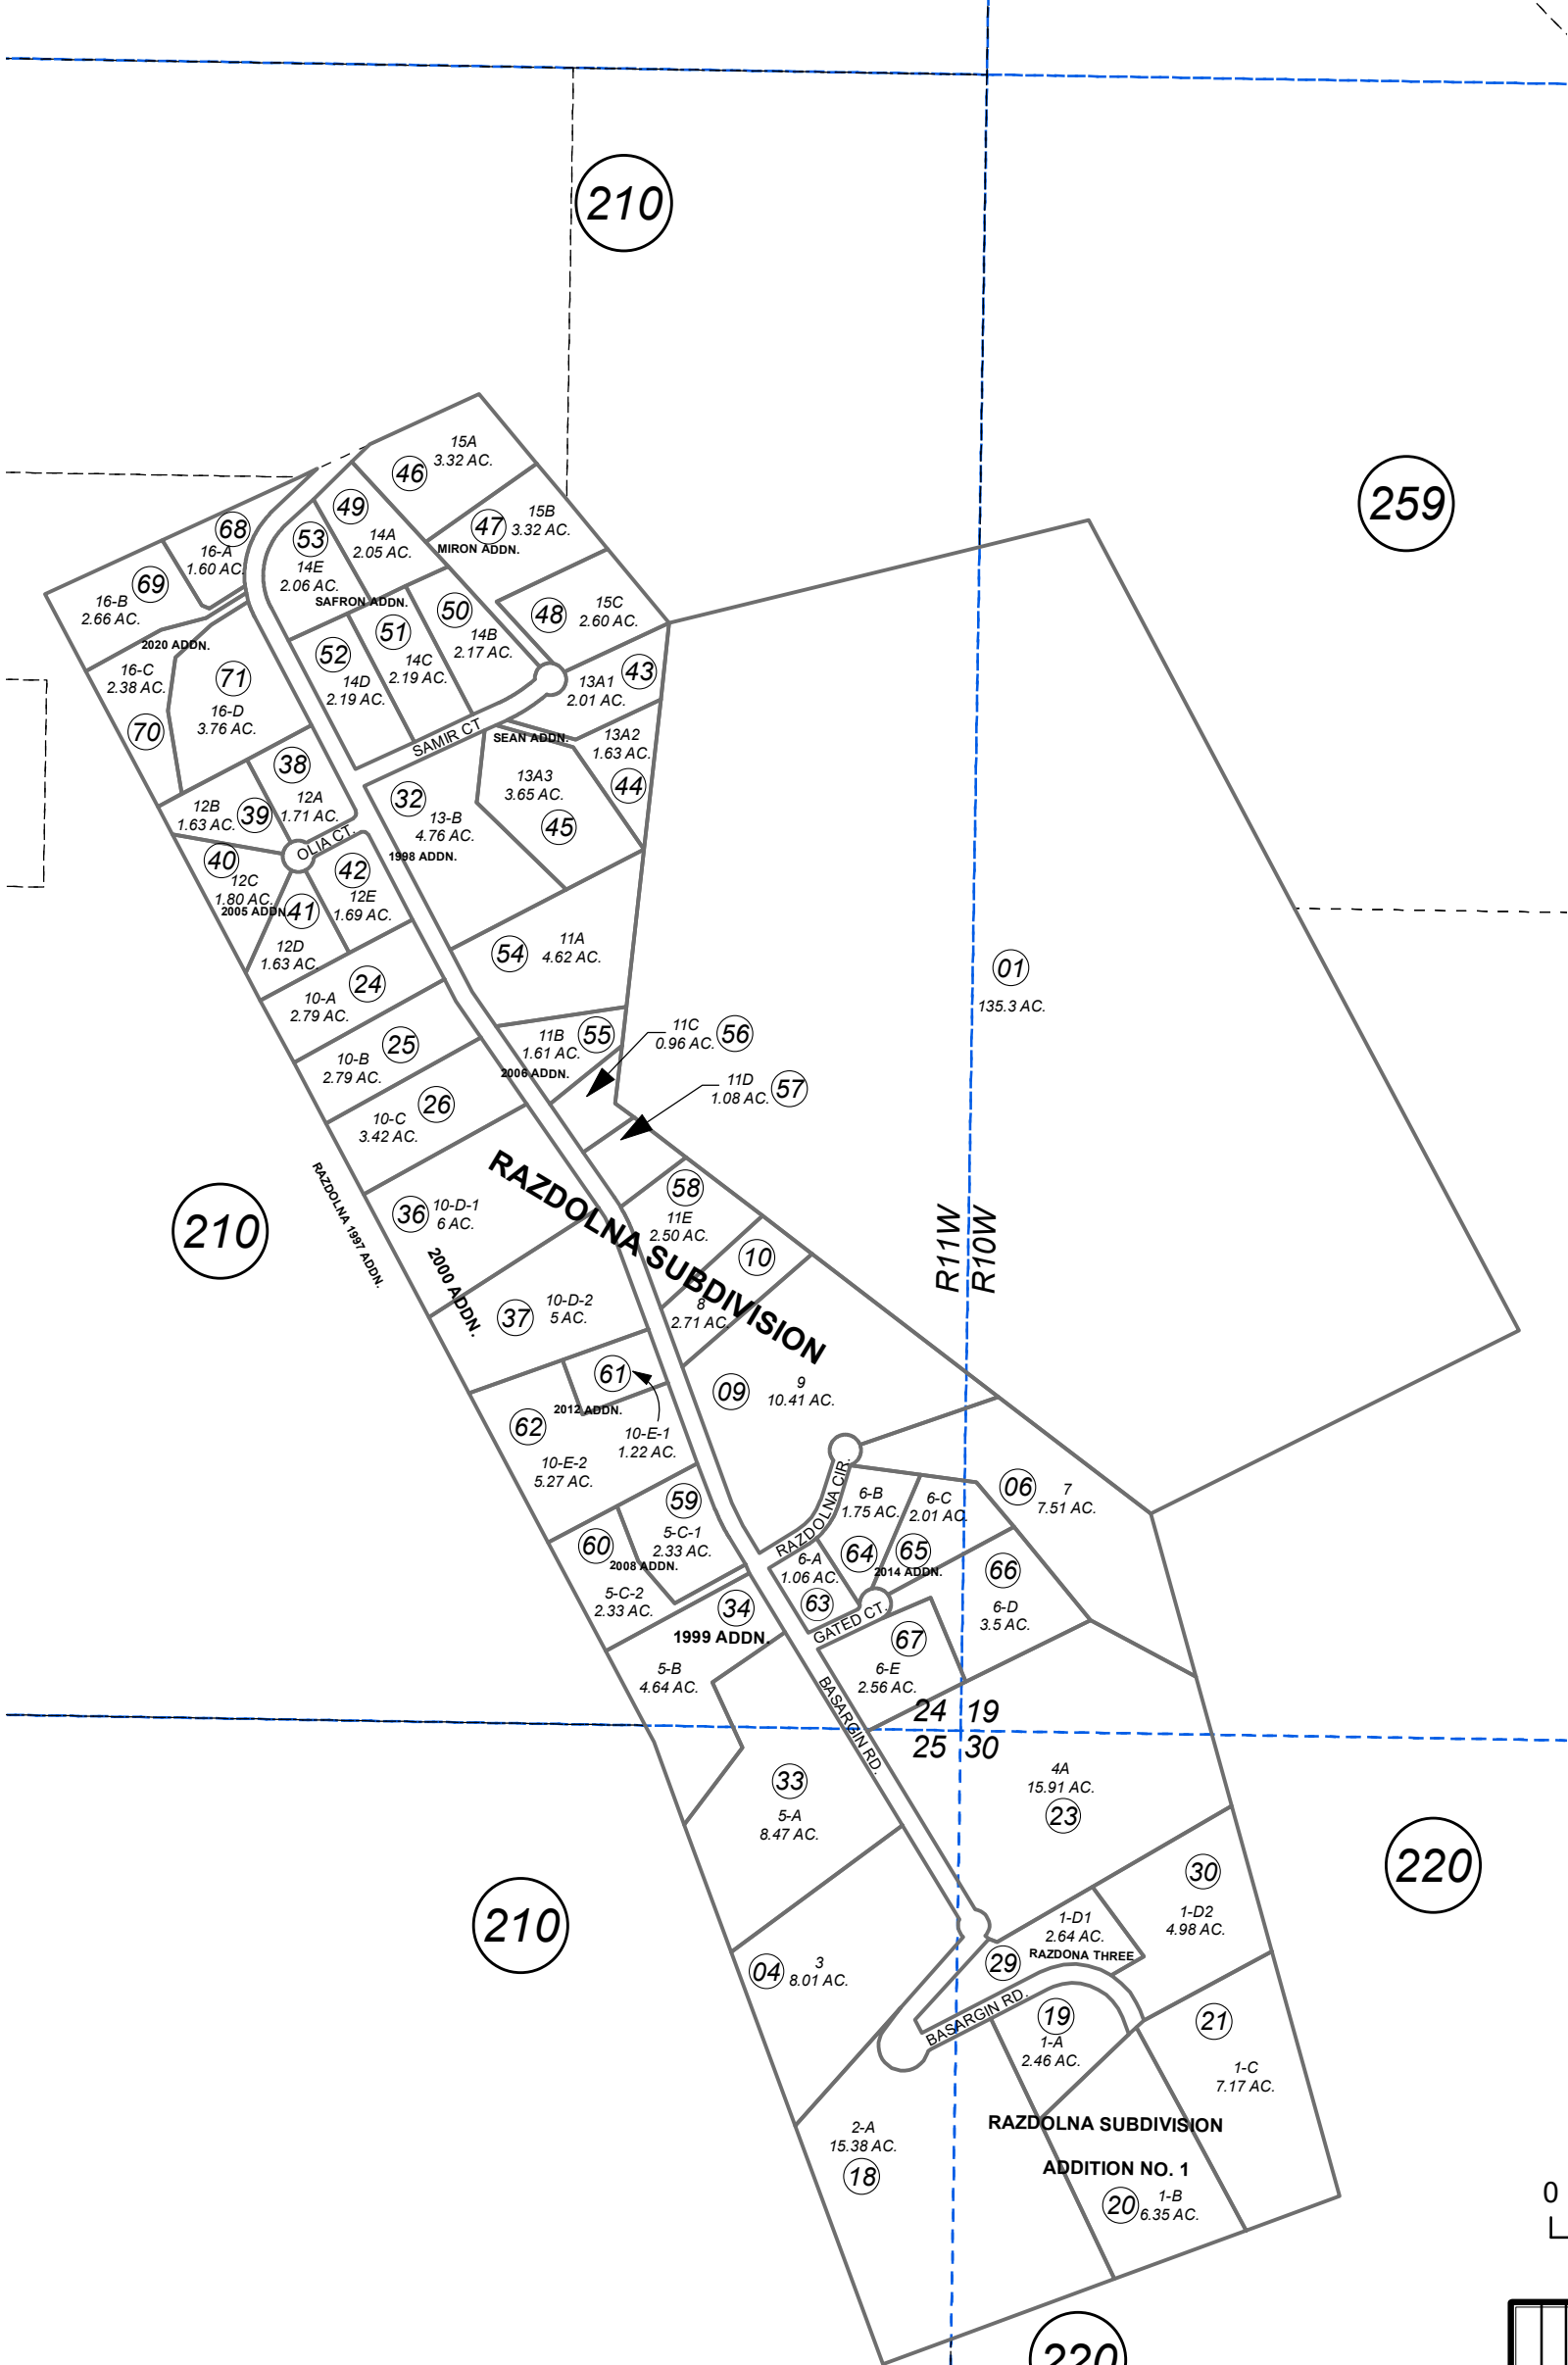

- RAZDOLNA SUB  HM0830044
- RAZDOLNA SUB ADDN NO 1  HM0870021
- RAZDOLNA 1997 ADDN  HM0970036
- RAZDOLNA THREE  HM0980013
- RAZDOLNA 1998 ADDN  HM0980060
- RAZDOLNA 1999 ADDN  HM0990074
- RAZDOLNA 2000 ADDN  HM2000050
- RAZDOLNA SUB 2005 ADDN  HM2005069
- RAZDOLNA SUB SEAN ADDN  HM2007102
- RAZDOLNA SUB MIRON ADDN  HM2007103
- RAZDOLNA SUB SAFRON ADDN  HM2007104
- RAZDOLNA SUB 2006 ADDN  HM2007105
- RAZDOLNA 2008 ADDN  HM2009009A
- RAZDOLNA 2012 ADDN  HM2012060
- RAZDOLNA 2014 ADDN  HM2014043
- RAZDOLNA SUB 2020 ADDN  HM2021051

NOVEMBER 18, 2021

For 2022 assessment roll	
Delete	Revise
To	
17	68-71

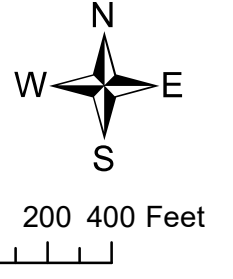

Assessor's Map  
Kenai Peninsula Borough

Note- Assessor's block Numbers Shown in Ellipses  
Assessor's Parcel Numbers Shown in Circles

This map is prepared  
for Kenai Peninsula  
Borough Assessing Dept.  
use only and is not  
intended for conveyance  
nor is it a survey.