



POR. SEC. 8, T06S, R13W, S.M.

173-594

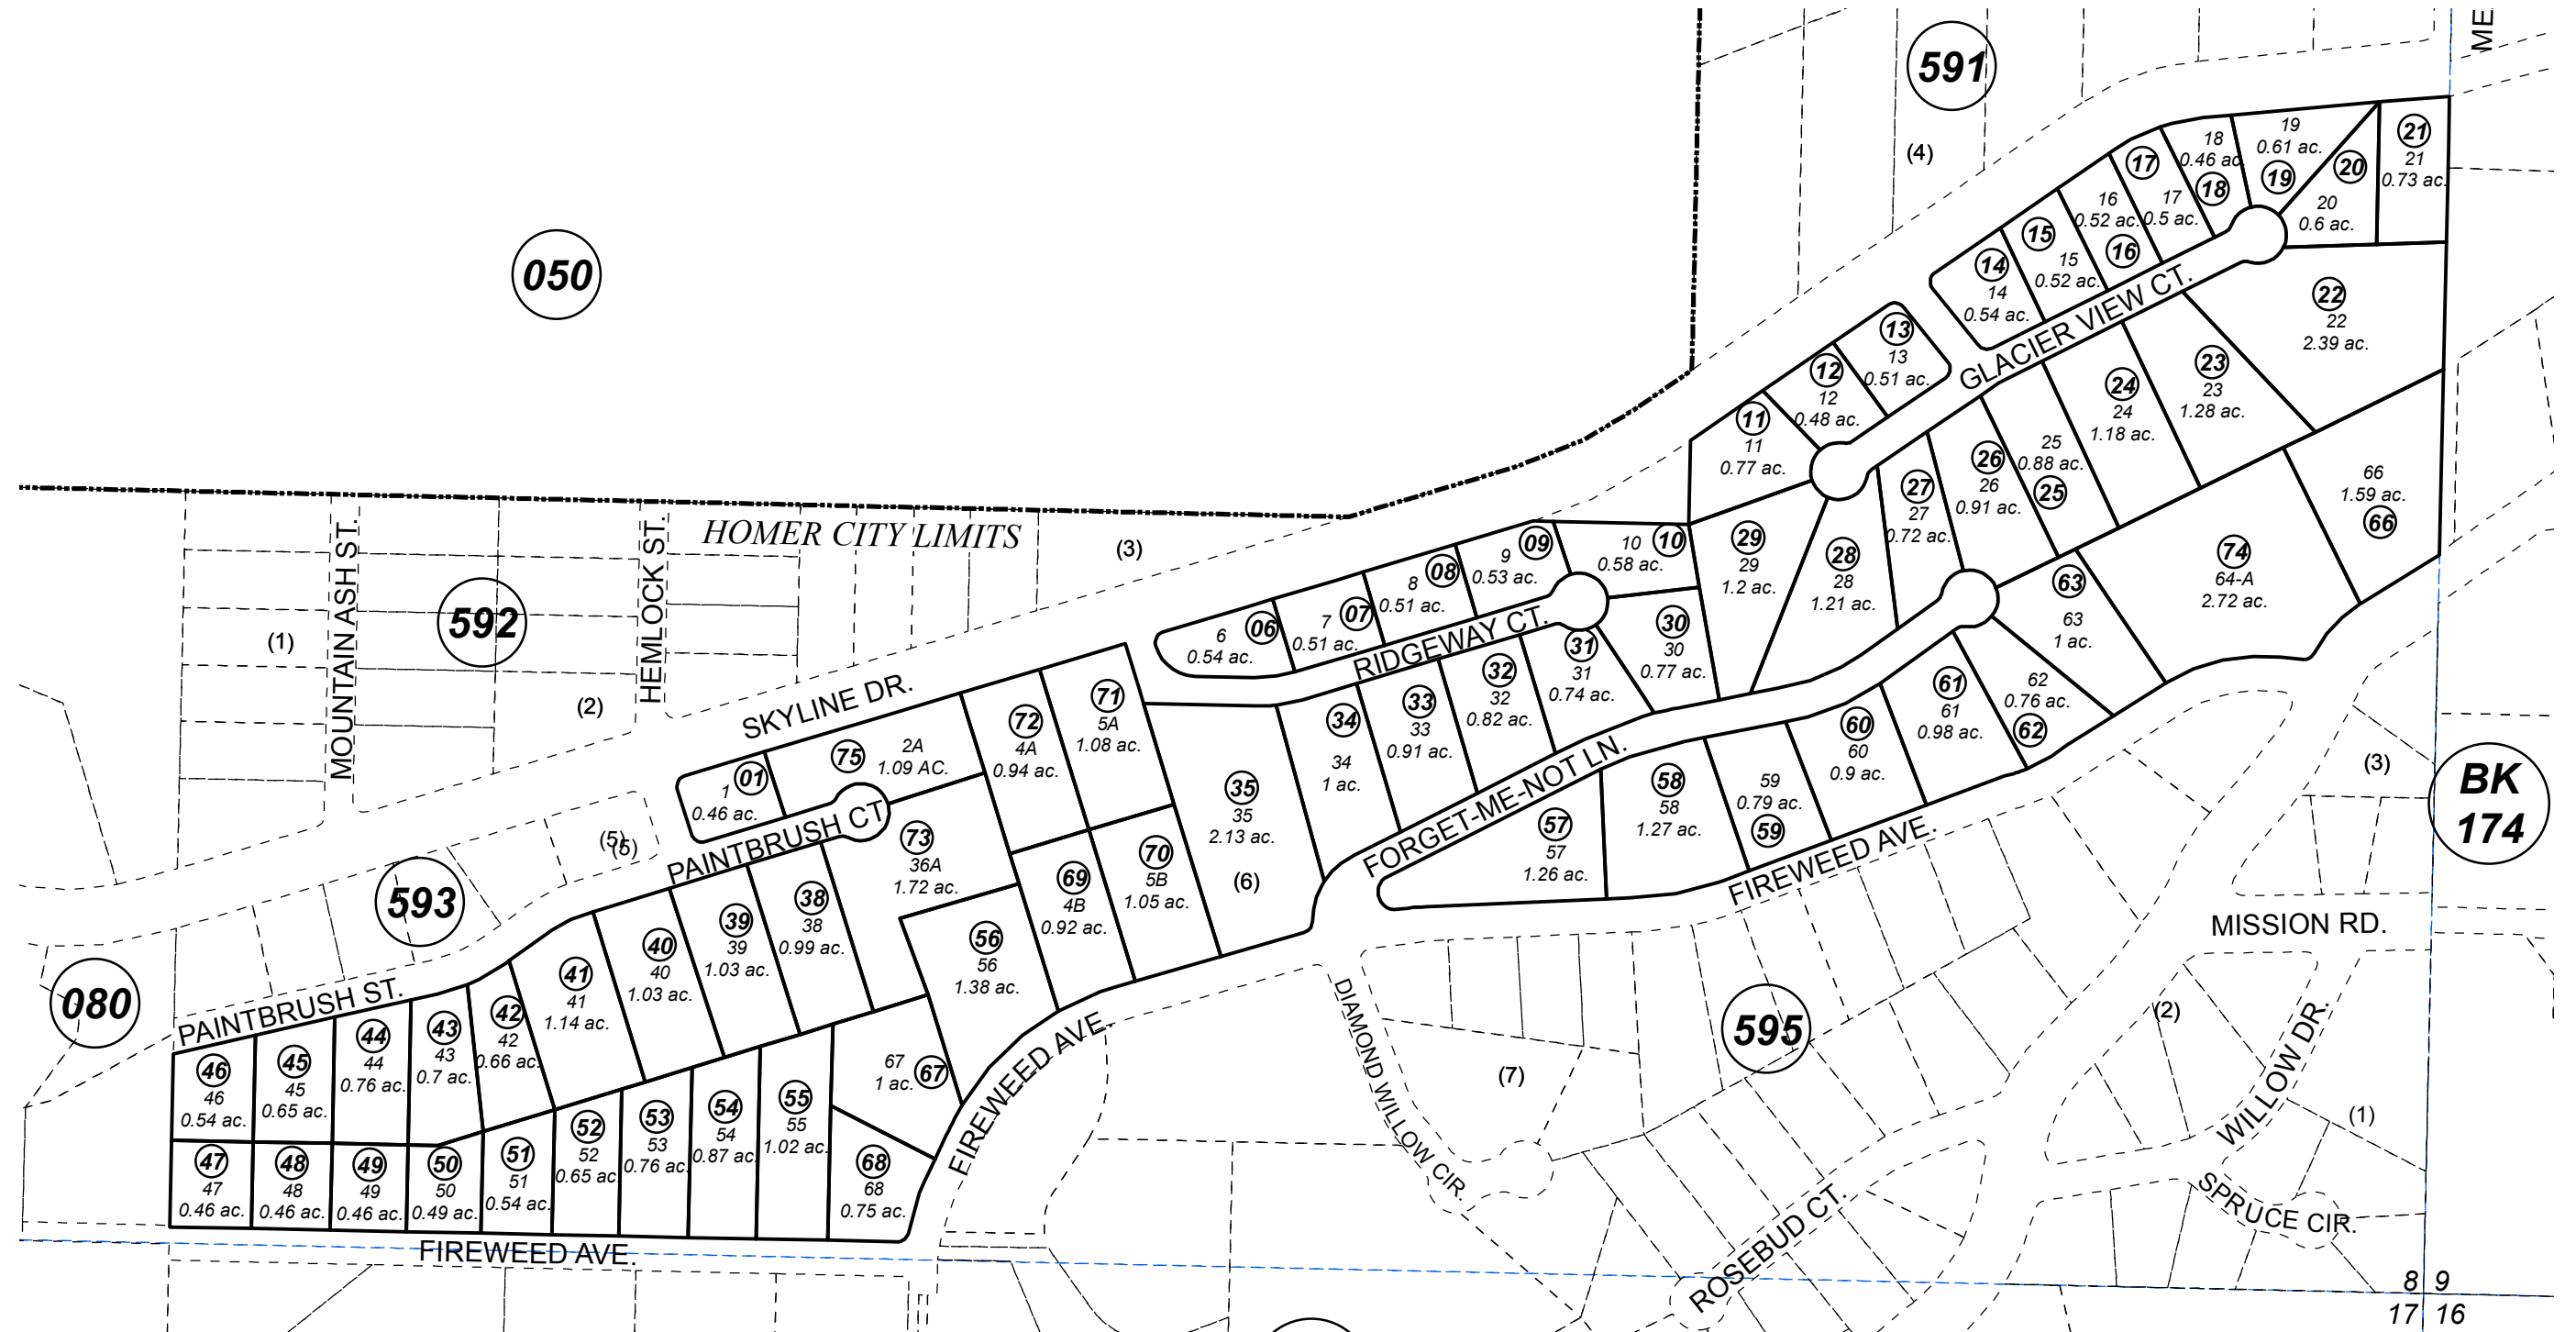

DECEMBER 9, 2014

For 2015 assessment roll		
Delete	Add	Revise
		To
02,03	75	

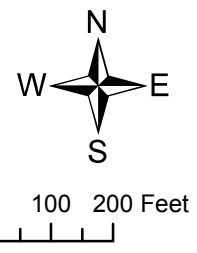

Assessor's Map
Kenai Peninsula Borough

- BAYVIEW GARDENS SUB ADDN NO 1 HM0760104
- BAYVIEW GARDENS SUB ADDN NO 2 HM0790090
- BAYVIEW GARDENS SUB ADDN 4 HM0800075
- BAYVIEW GARDENS SUB ADDN NO 6 HM0920023
- BAYVIEW GARDENS SUB ADDN NO 10 HM2005093
- BAYVIEW GARDENS SUB 2014 ADDN HM2014031

This map is prepared for Kenai Peninsula Borough Assessing Dept. use only and is not intended for conveyance nor is it a survey.
Note- Assessor's block Numbers Shown in Elipses Assessor's Parcel Numbers Shown in Circles