



Cook
Inlet

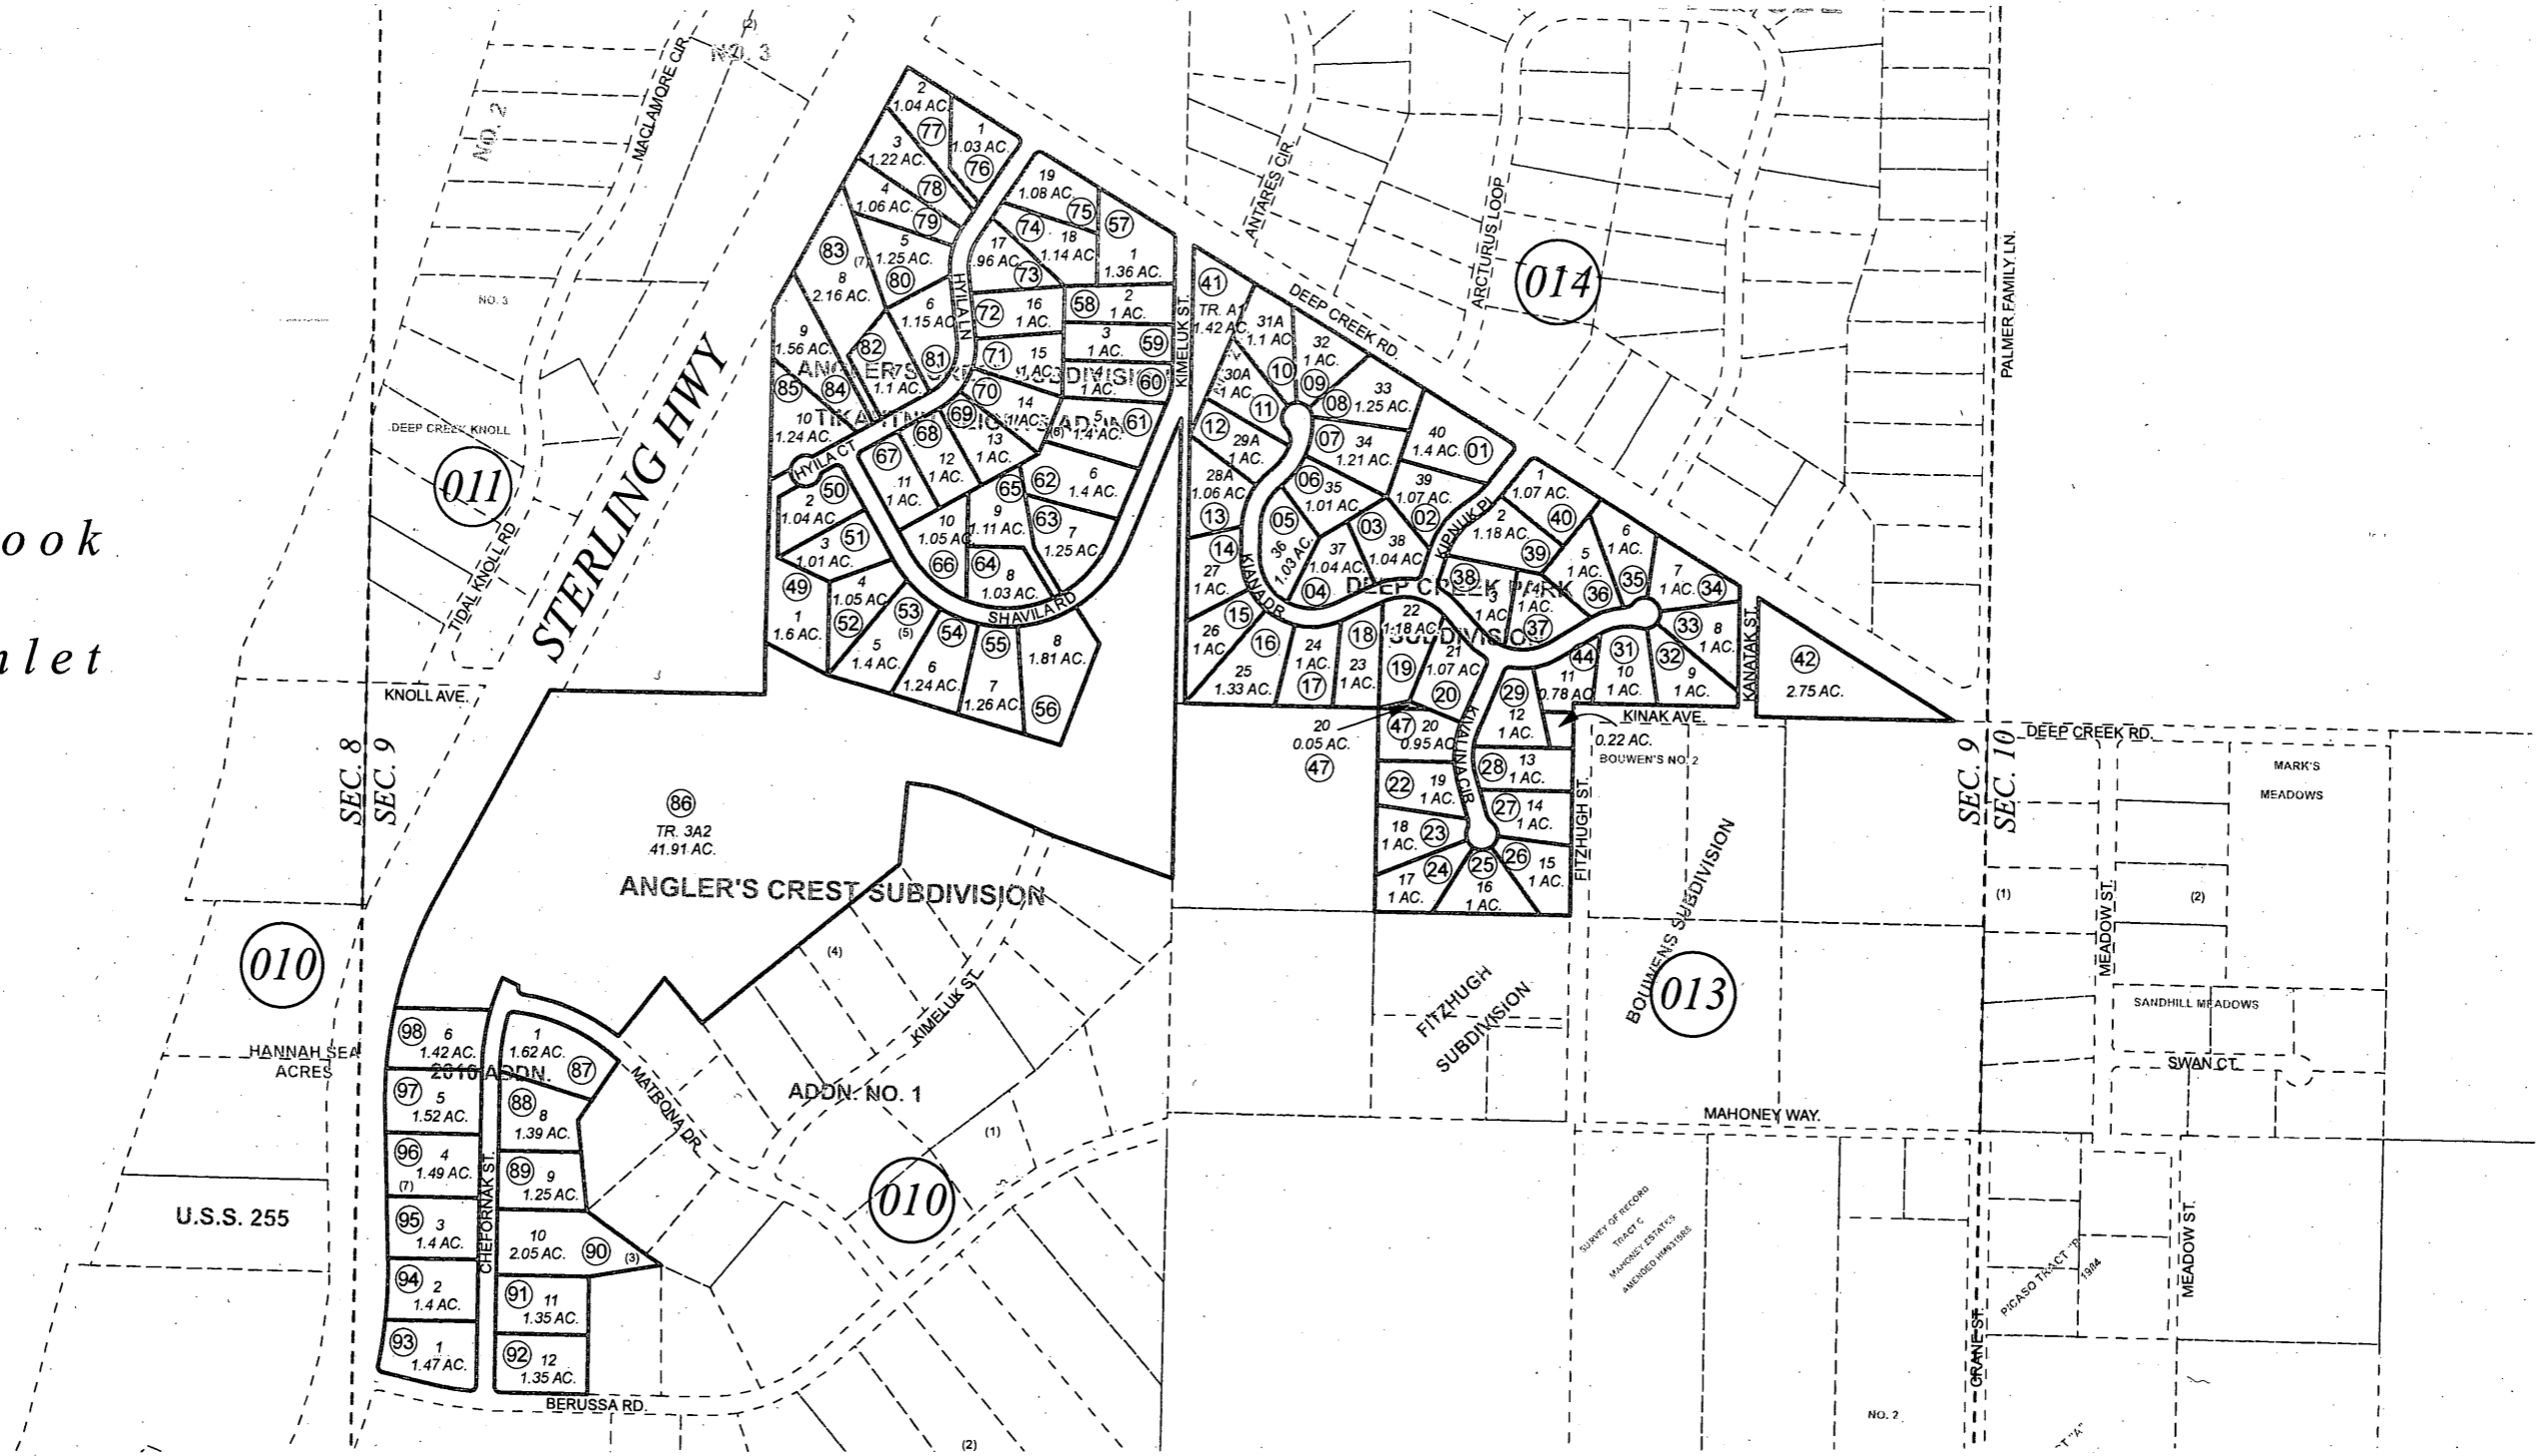

JULY 18, 2012

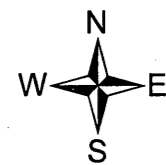

| | | |
|--------------------------|-----|--------|
| For 2013 assessment roll | | |
| Delete | Add | Revise |
| | To | 42 |
| (ACREAGE CHANGE) | | |

Assessor's Map
Kenai Peninsula Borough

DEEP CREEK PARK HM0850066
 DEEP CREEK PARK NO 2 HM0950010
 ANGLERS CREST SUB TIKHATNU HEIGHTS ADDN HM2008084
 ANGLERS-CREST SUB 2010 ADDN HM2010040
 RECORD OF SURVEY HM2012020

This map is prepared for Kenai Peninsula Borough Assessing Dept. use only and is not intended for conveyance nor is it a survey.
 Note- Assessor's block Numbers Shown in Ellipses
 Assessor's Parcel Numbers Shown in Circles