


POR. SEC 6, T05N, R10W AND POR. SEC 31, T06N, R10W, S.M.

049-210

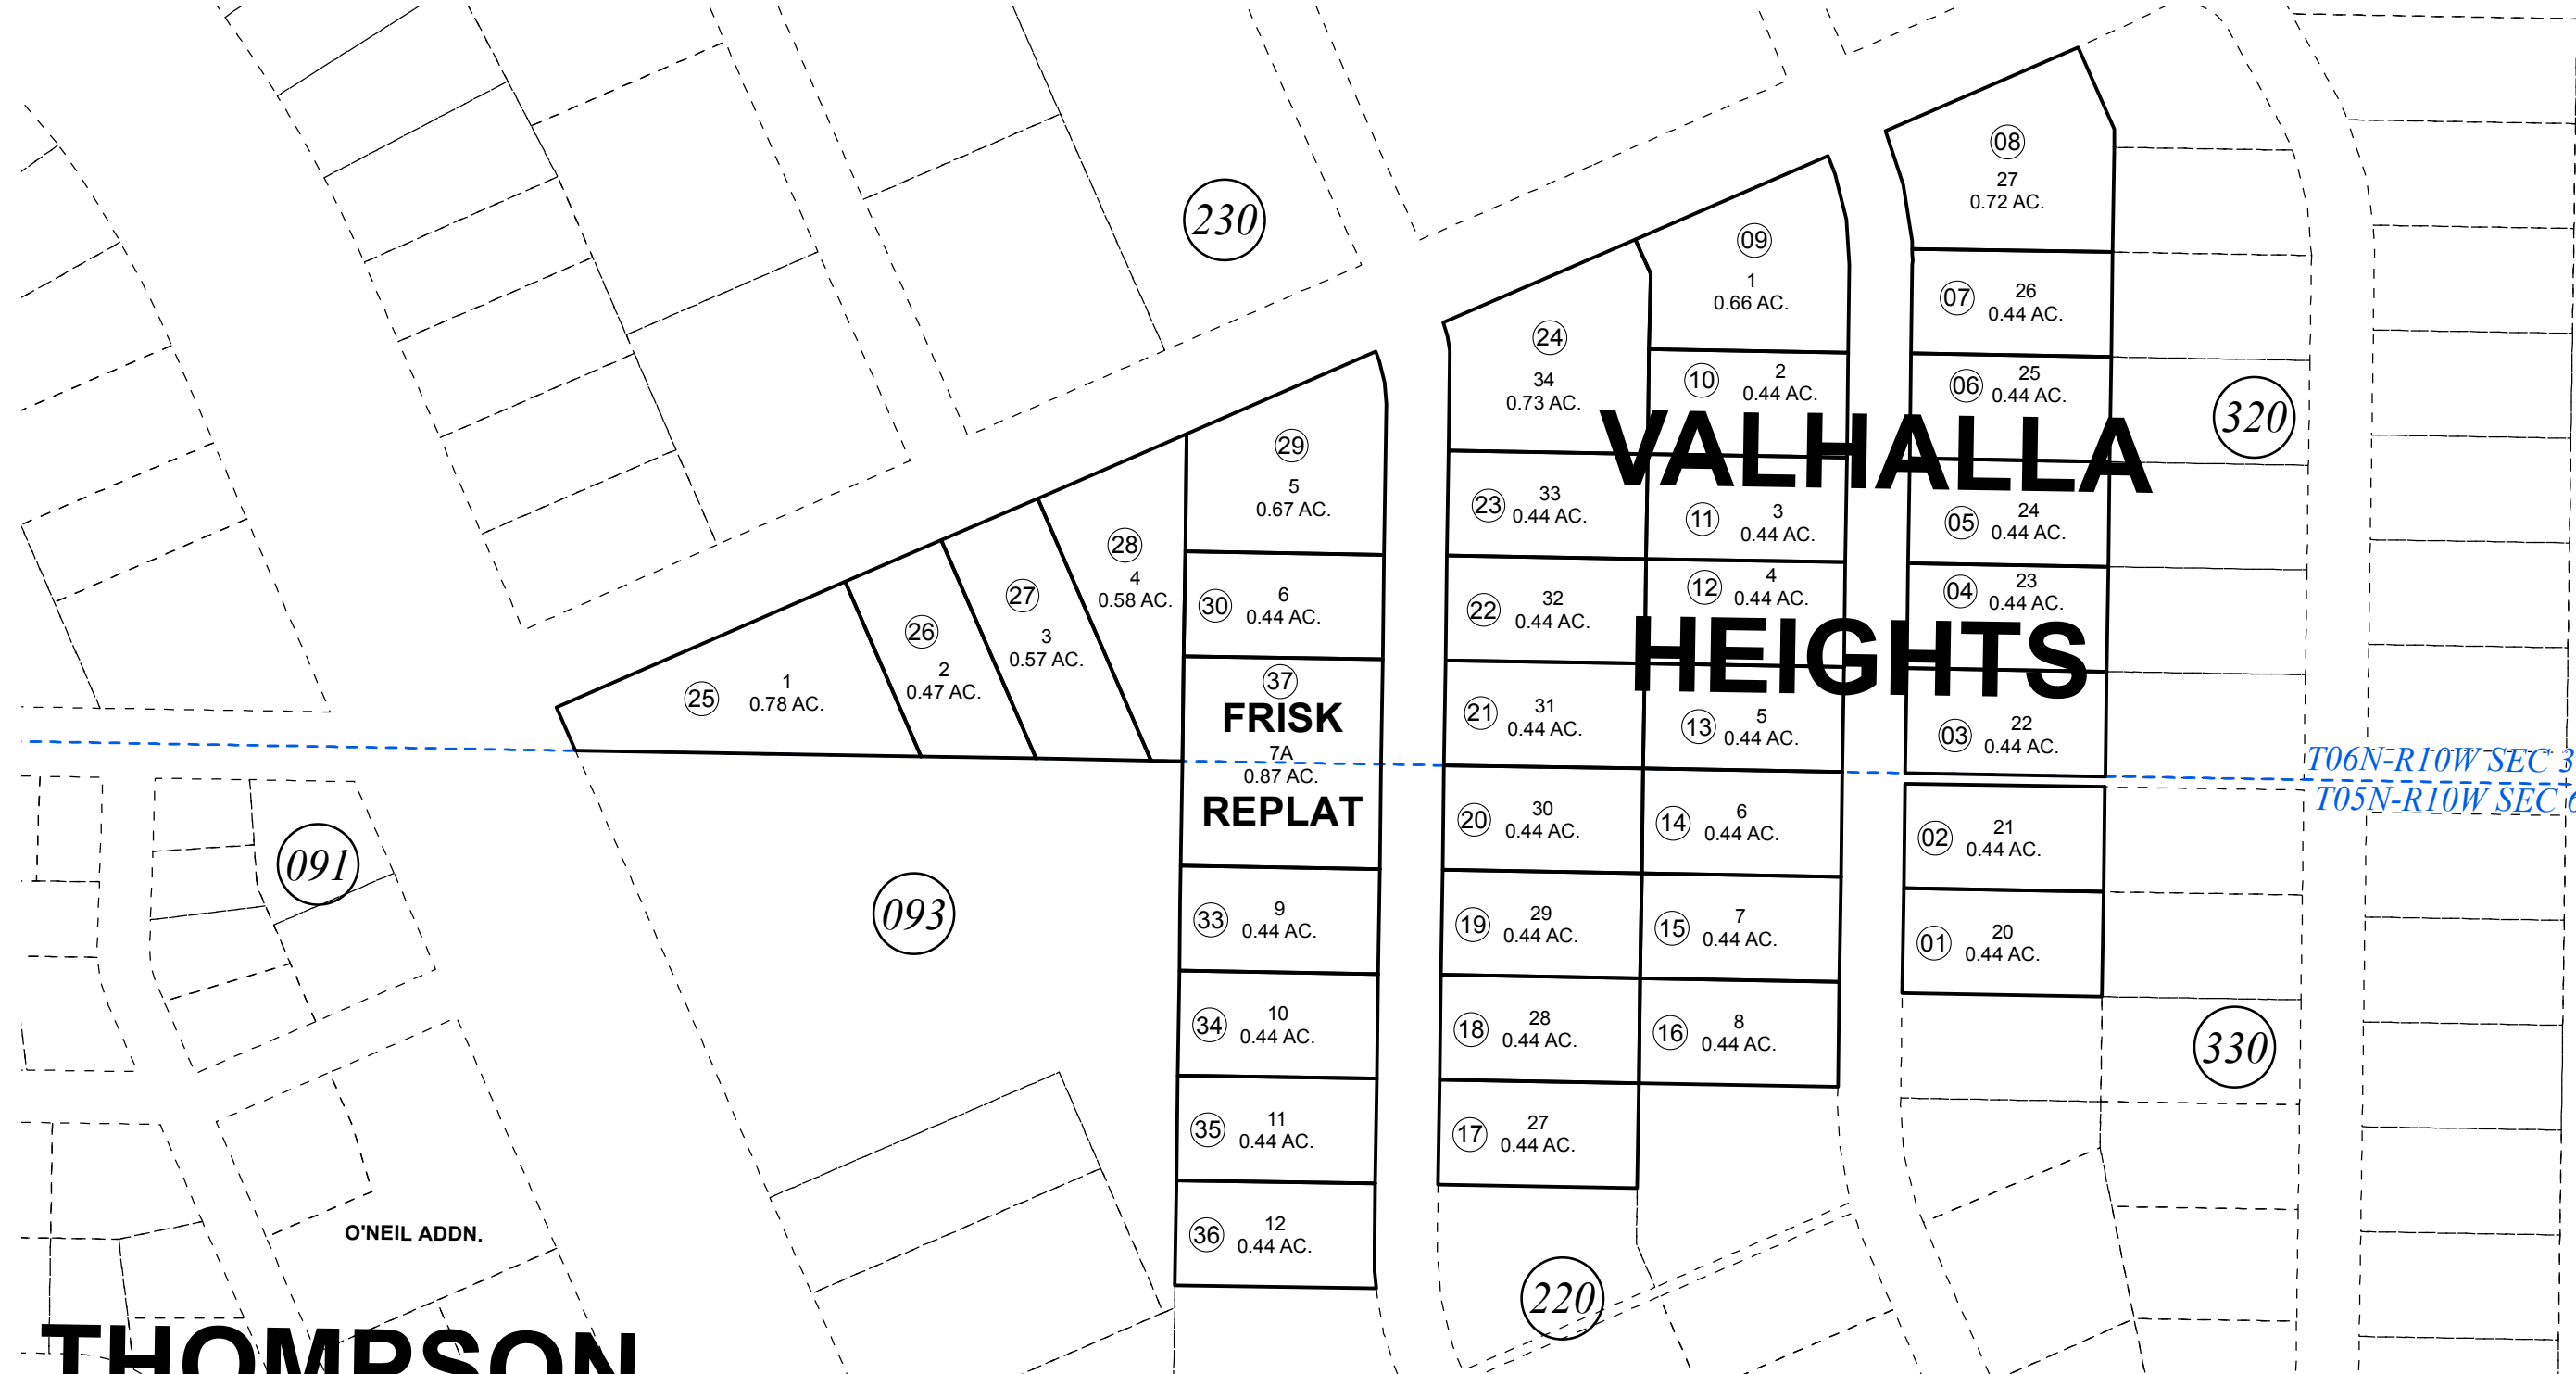


VALHALLA HEIGHTS

FRISK REPLAT

T06N-R10W SEC 31
T05N-R10W SEC 6

THOMPSON

SEPTEMBER 27, 2016

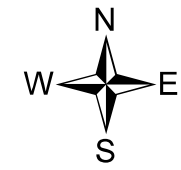

0 25 50 100 Feet

For 2017 assessment roll		
Delete	Add	Revise
To		

PLAT NOTE

Assessor's Map
Kenai Peninsula Borough

VALHALLA HEIGHTS SUB PART 3 KN0001568
 VALHALLA HEIGHTS FRISK REPLAT KN2016034
 VALHALLA HEIGHTS FRISK REPLAT AMENDED KN2016048

This map is prepared for Kenai Peninsula Borough Assessing Dept. use only and is not intended for conveyance nor is it a survey.
 Note- Assessor's block Numbers Shown in Elipses
 Assessor's Parcel Numbers Shown in Circles