


POR. SEC. 10, T06S, R13W, S.M.

174-120

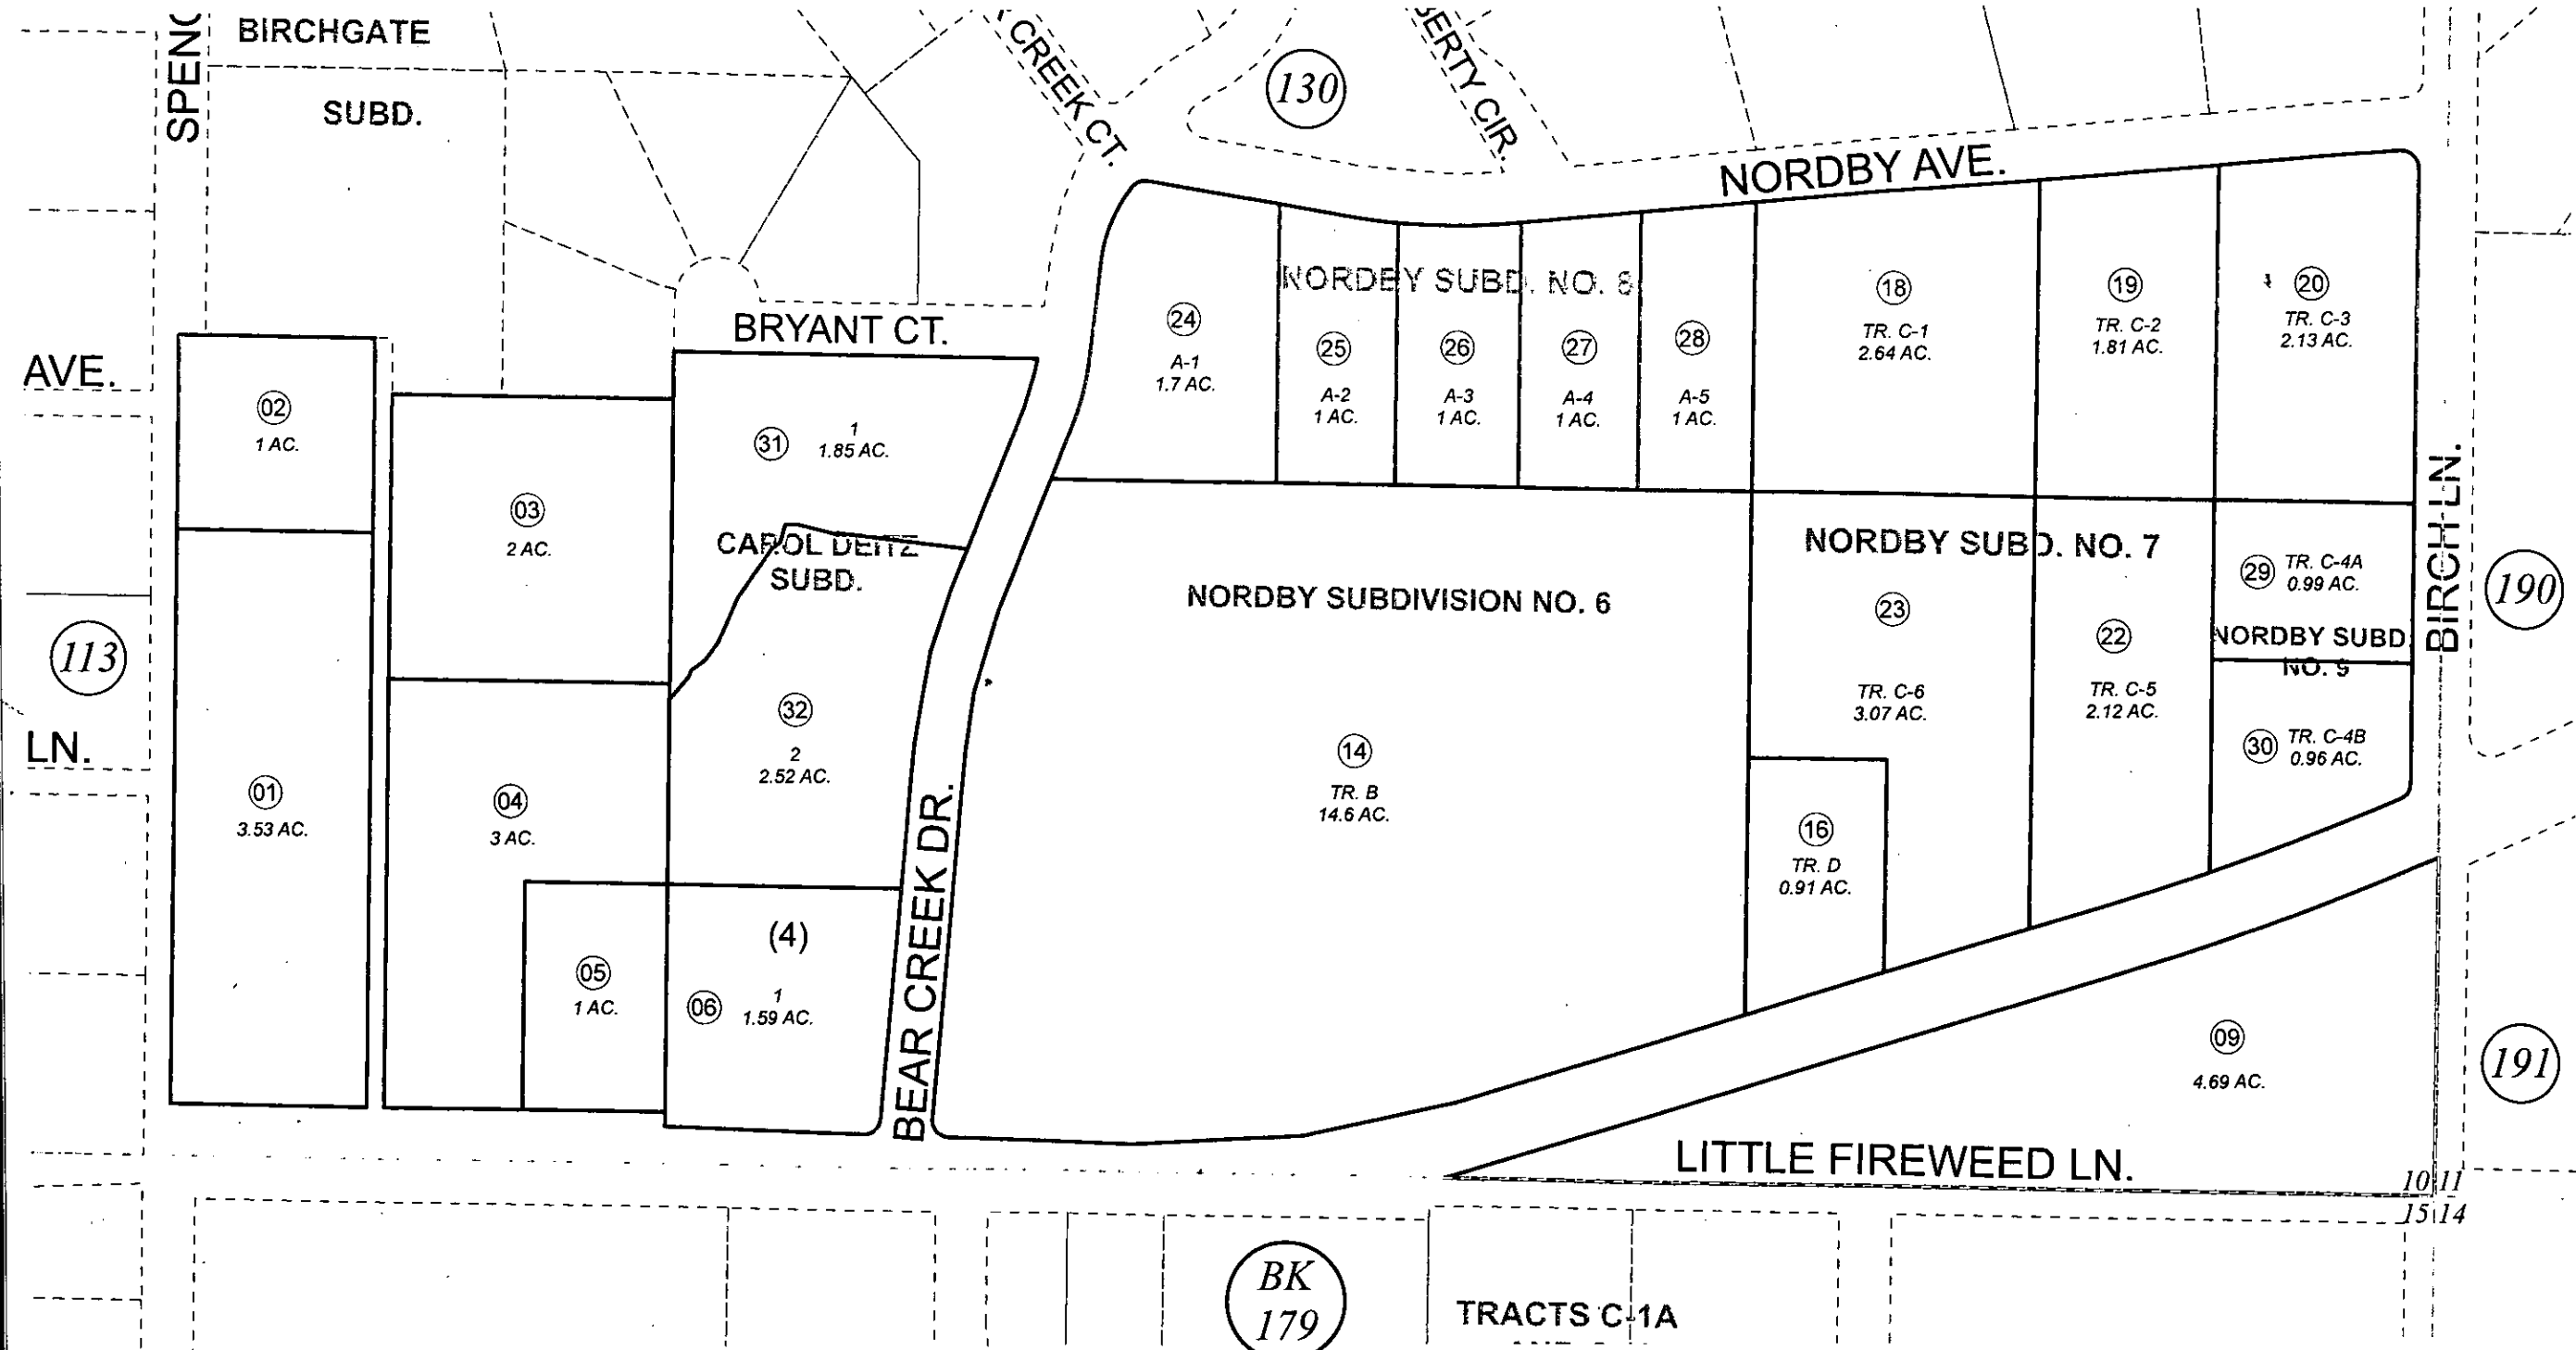

1 inch = 200 feet

AUGUST 8, 2011

For 2012 assessment roll		
Delete	Add	Revise
	To	
07	31,32	

Assessor's Map
Kenai Peninsula Borough

BK
179

TRACTS C-1A

NORDBY SUB HM0700124
 NORDBY SUB NO 5 HM0910021
 NORDBY SUB NO 6 HM0940036
 NORDBY SUB NO 7 HM0980034
 NORDBY SUB NO 8 HM2008068
 NORDBY SUB NO 9 REPLAT 2009 HM2009059
 CAROL DEITZ SUB HM2011025

This map is prepared for Kenai Peninsula Borough Assessing Dept. use only and is not intended for conveyance nor is it a survey.

Note- Assessor's block Numbers Shown in Ellipses
Assessor's Parcel Numbers Shown in Circles