



POR. SEC. 29, T05N, R10W, S.M.

059-130

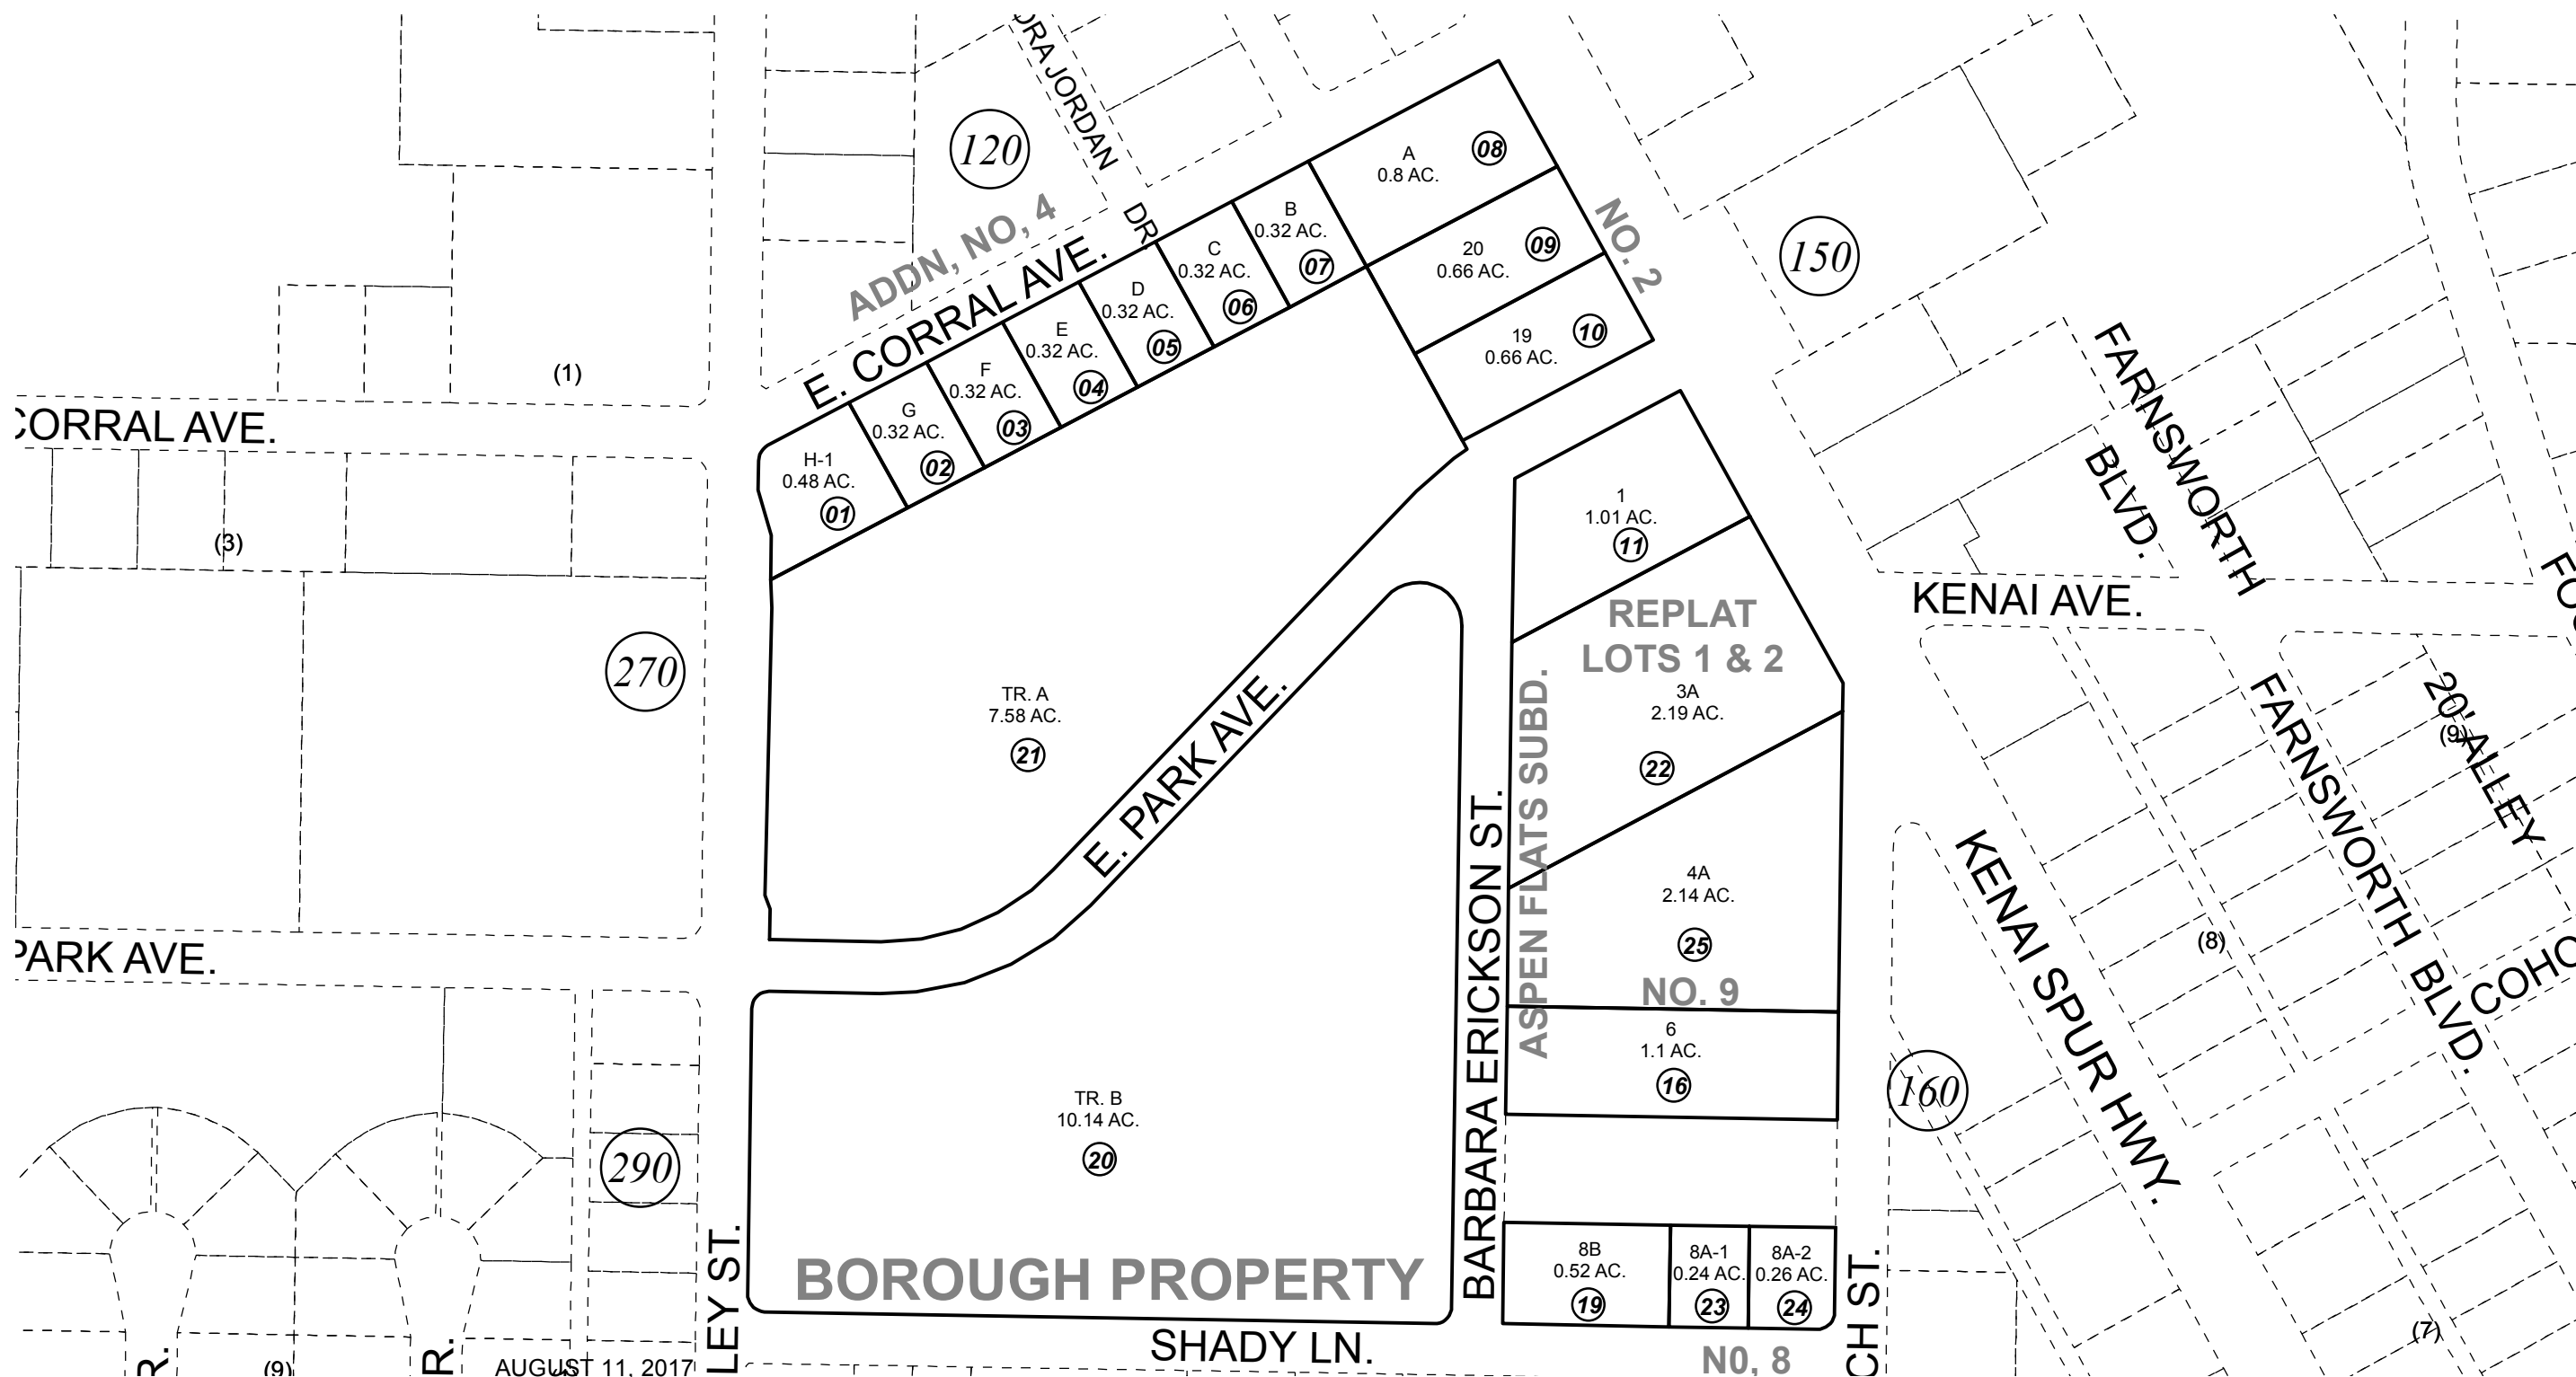

For 2018 assessment roll		
Delete	Add	Revise
To		
01,20,21 (ACREAGE CHANGE)		

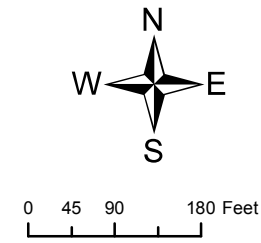

Assessor's Map
Kenai Peninsula Borough

HM0710230 BAYVIEW RESUB
 HM0800001 BAYVIEW 165 SUB AMD RESUB OF LOT 165B
 HM0810067 BAYVIEW SUB LOT 166A & 166B
 HM2017018 BAY VIEW SUB HIGH TIDE REPLAT

This map is prepared for Kenai Peninsula Borough Assessing Dept. use only and is not intended for conveyance nor is it a survey.
 Note- Assessor's block Numbers Shown in Ellipses
 Assessor's Parcel Numbers Shown in Circles