


N1/2 SEC. 2, T05N, R09W, S.M.

063-730

BK
025

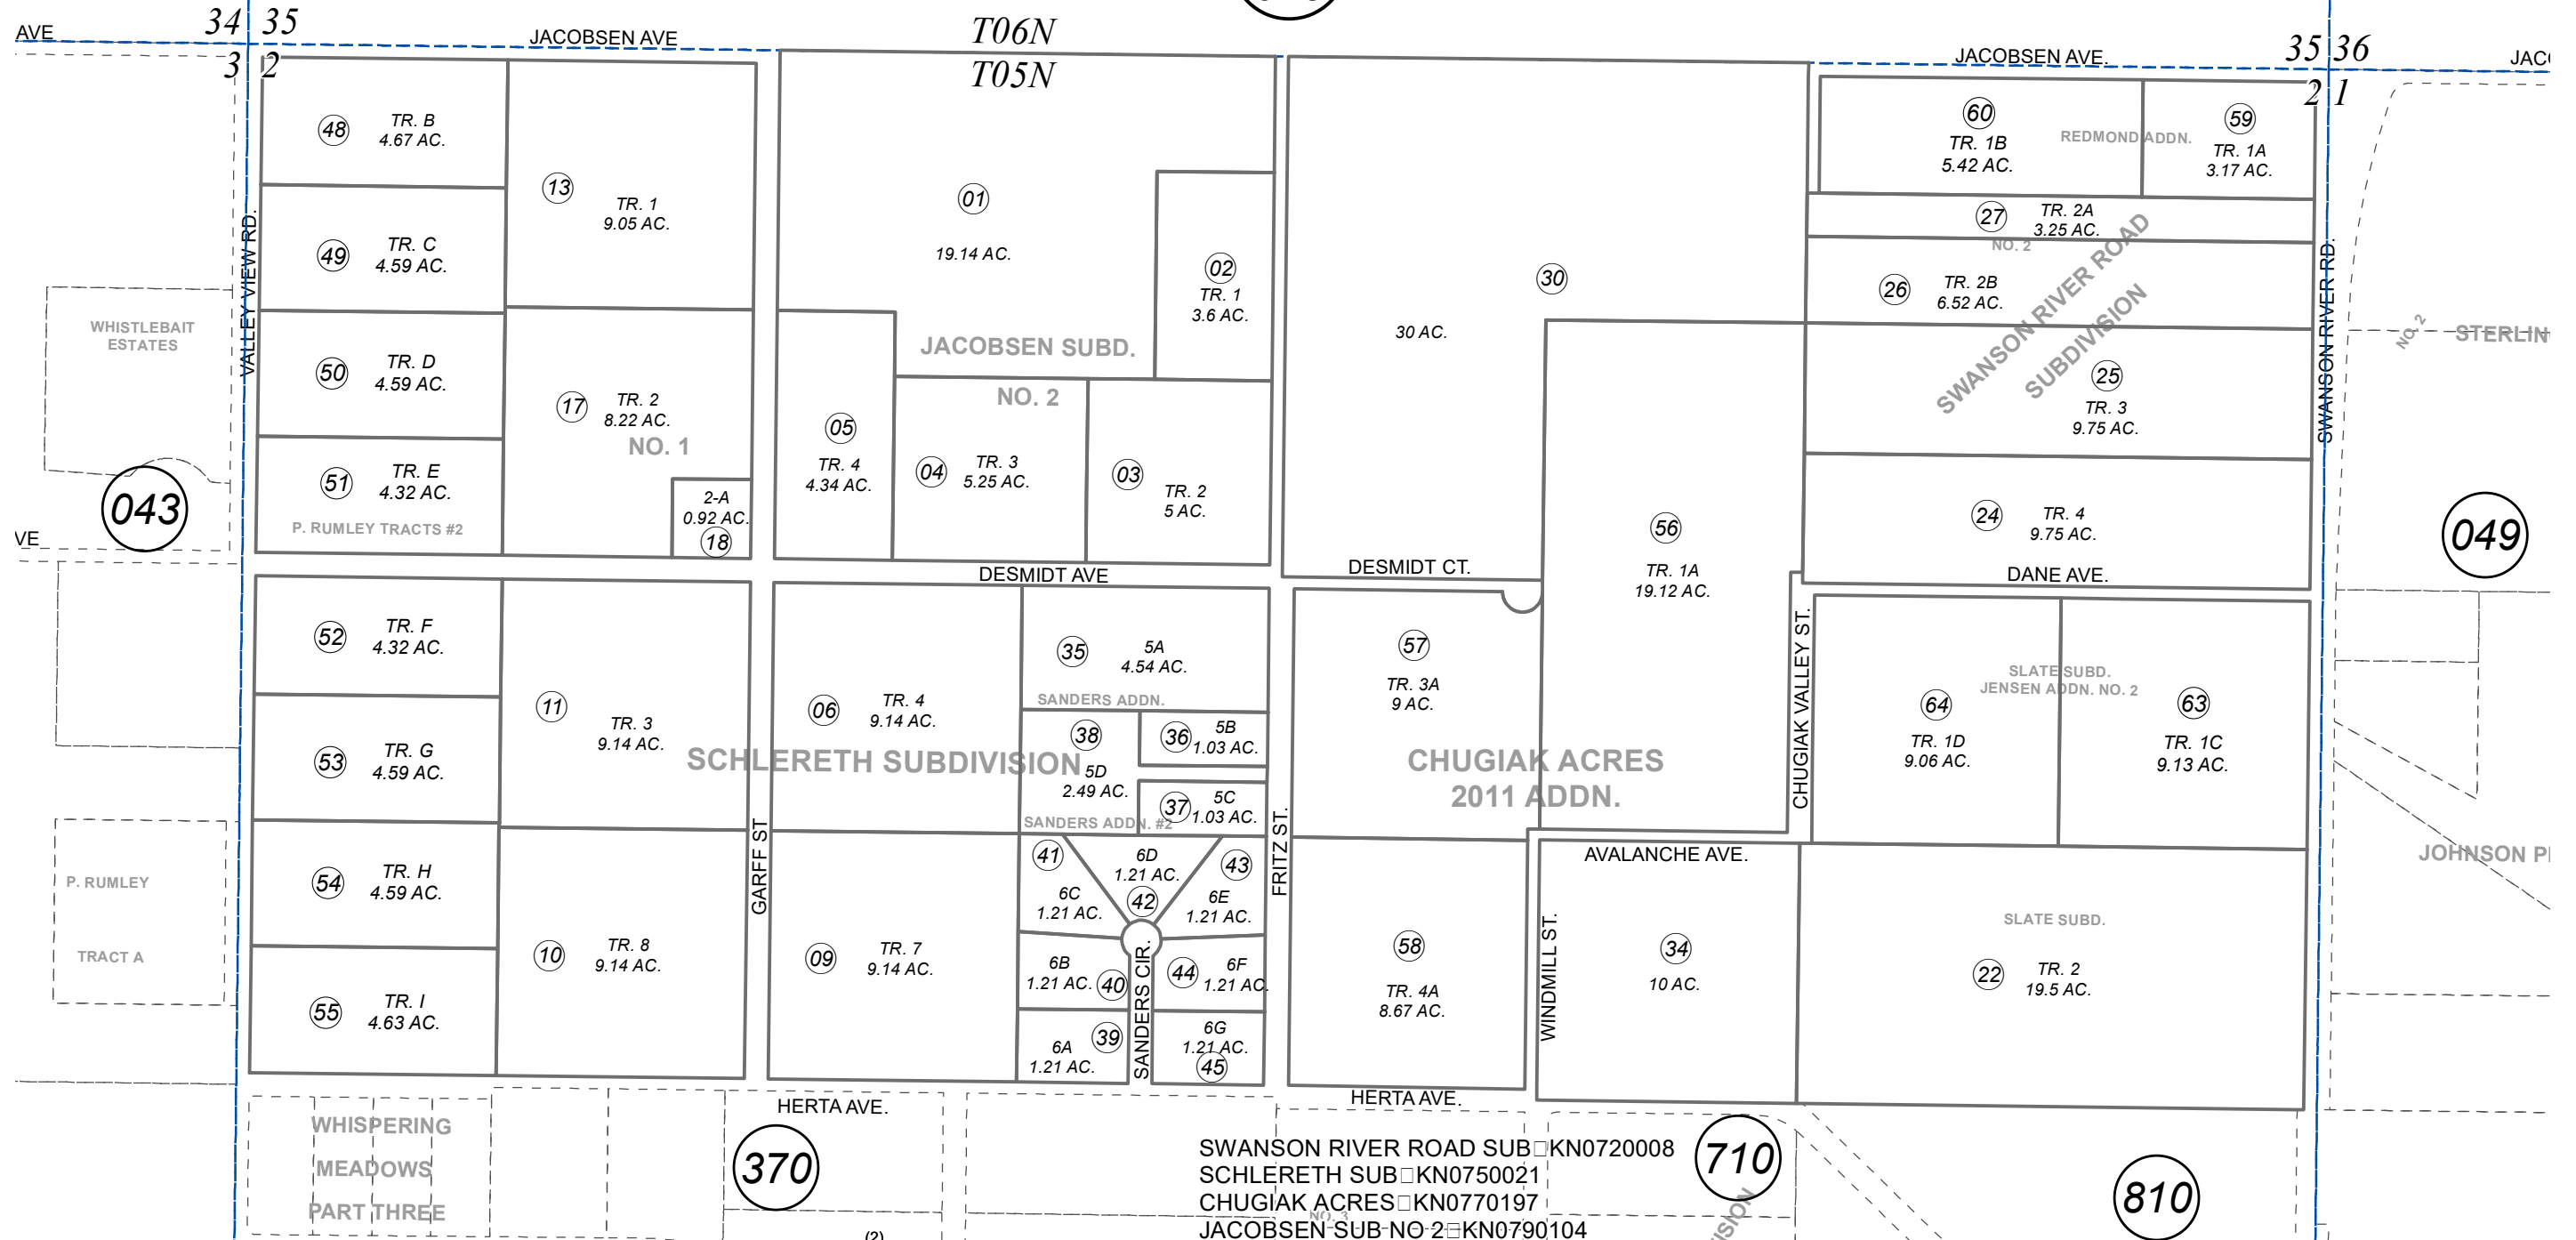

043

049

370

710

810



0 200 400 Feet

SEPTEMBER 27, 2021

For 2022 assessment roll		
Delete	Add	Revise
	To	
46,616	62	63,64

Assessor's Map
Kenai Peninsula Borough

- SWANSON RIVER ROAD SUB □ KN0720008
- SCHLERETH SUB □ KN0750021
- CHUGIAK ACRES □ KN0770197
- JACOBSEN SUB NO 2 □ KN0790104
- SCHLERETH SUB NO 1 □ KN0790202
- SLATE SUB □ KN0820079
- SWANSON RIVER ROAD SUB NO 2 □ KN0830009
- SCHLERETH SUB SANDERS ADDN □ KN0970011
- SCHLERETH SUB SANDERS ADDN #2 □ KN0980067
- SLATE SUB #2 □ KN2006111
- P RUMLEY TRACTS #2 KN2007031
- CHUGIAK ACRES 2011 ADDN KN2011080
- SWANSON RIVER ROAD SUBD REDMOND ADDN KN2014042
- SLATE SUB JENSEN ADDN KN2014045
- SLATE SUB JENSEN ADDN NO 2 KN2021051

This map is prepared for Kenai Peninsula Borough Assessing Dept. use only and is not intended for conveyance nor is it a survey.

Note- Assessor's block Numbers Shown in Ellipses
Assessor's Parcel Numbers Shown in Circles