


POR. SEC. 1 & 2, T5S, T14W, SEWARD MERIDIAN

171-371

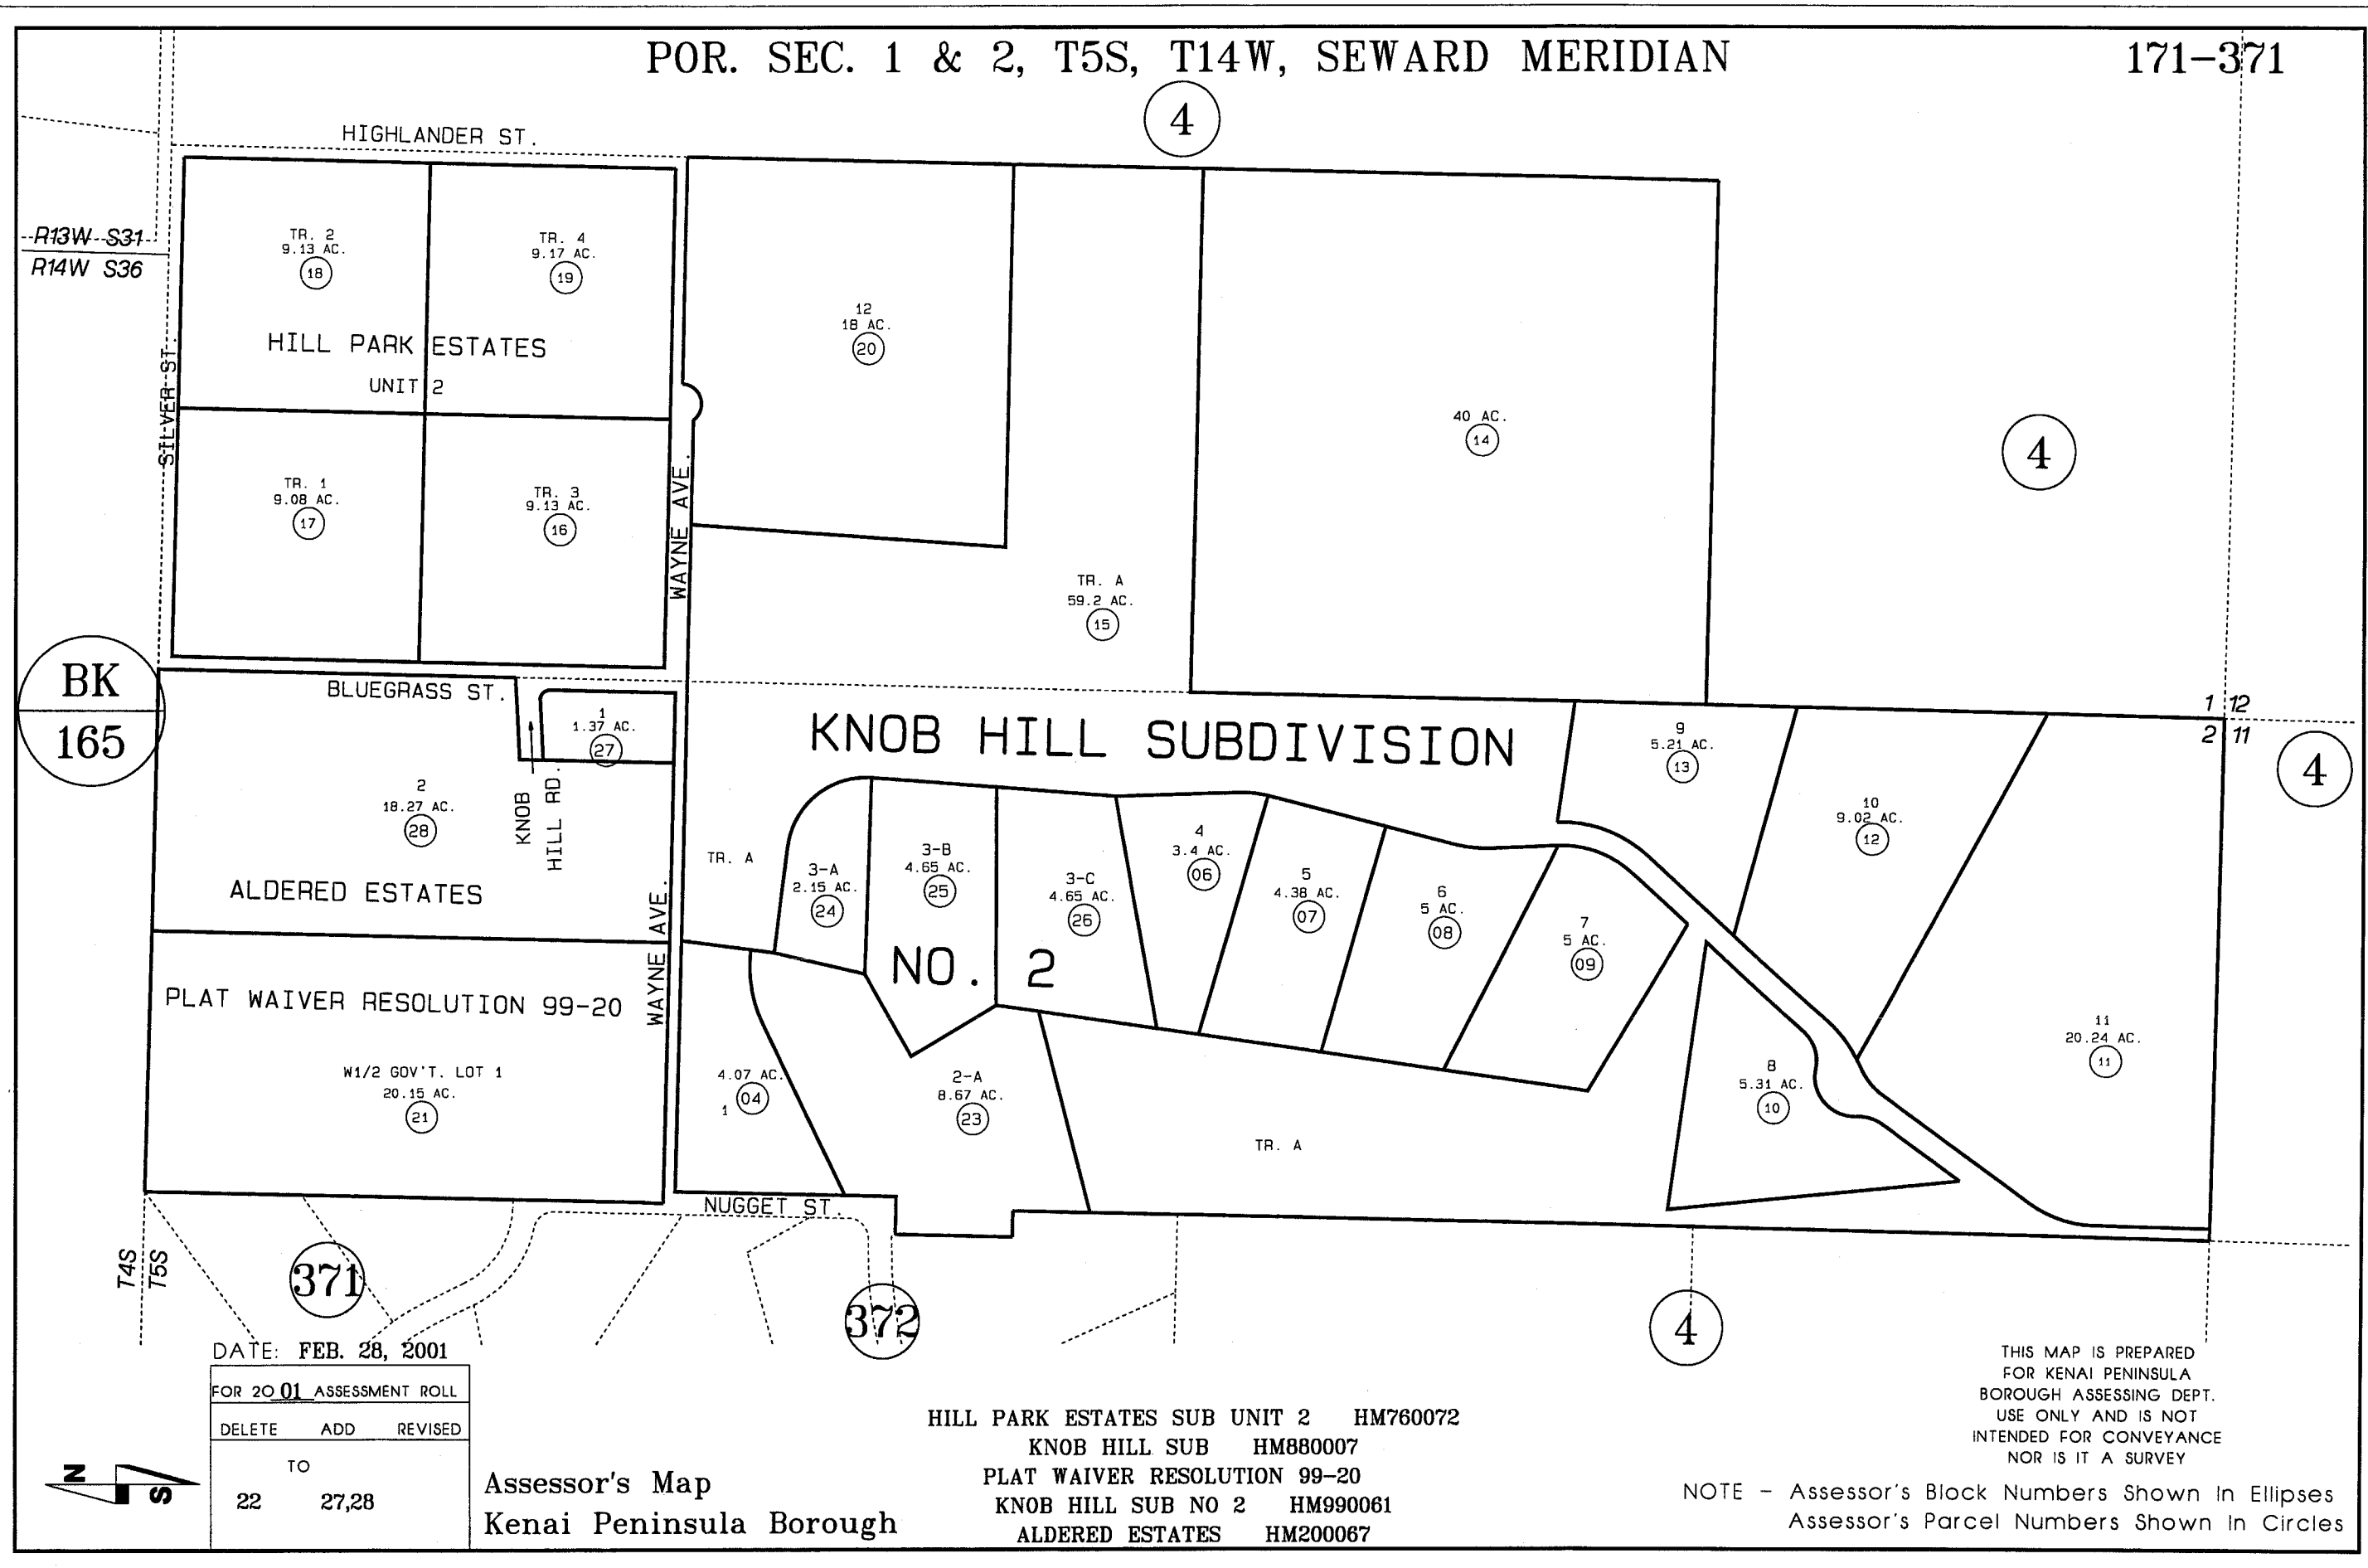

BK
165

DATE: FEB. 28, 2001

FOR 2001 ASSESSMENT ROLL		
DELETE	ADD	REVISED
TO		
22	27,28	

Assessor's Map
Kenai Peninsula Borough

HILL PARK ESTATES SUB UNIT 2 HM760072
 KNOB HILL SUB HM880007
 PLAT WAIVER RESOLUTION 99-20
 KNOB HILL SUB NO 2 HM990061
 ALDERED ESTATES HM200067

THIS MAP IS PREPARED FOR KENAI PENINSULA BOROUGH ASSESSING DEPT. USE ONLY AND IS NOT INTENDED FOR CONVEYANCE NOR IS IT A SURVEY

NOTE - Assessor's Block Numbers Shown In Ellipses Assessor's Parcel Numbers Shown In Circles