



SW 1/4 SEC. 22 & SE 1/4 SEC. 21, T04N, R11W, S.M. 131-460

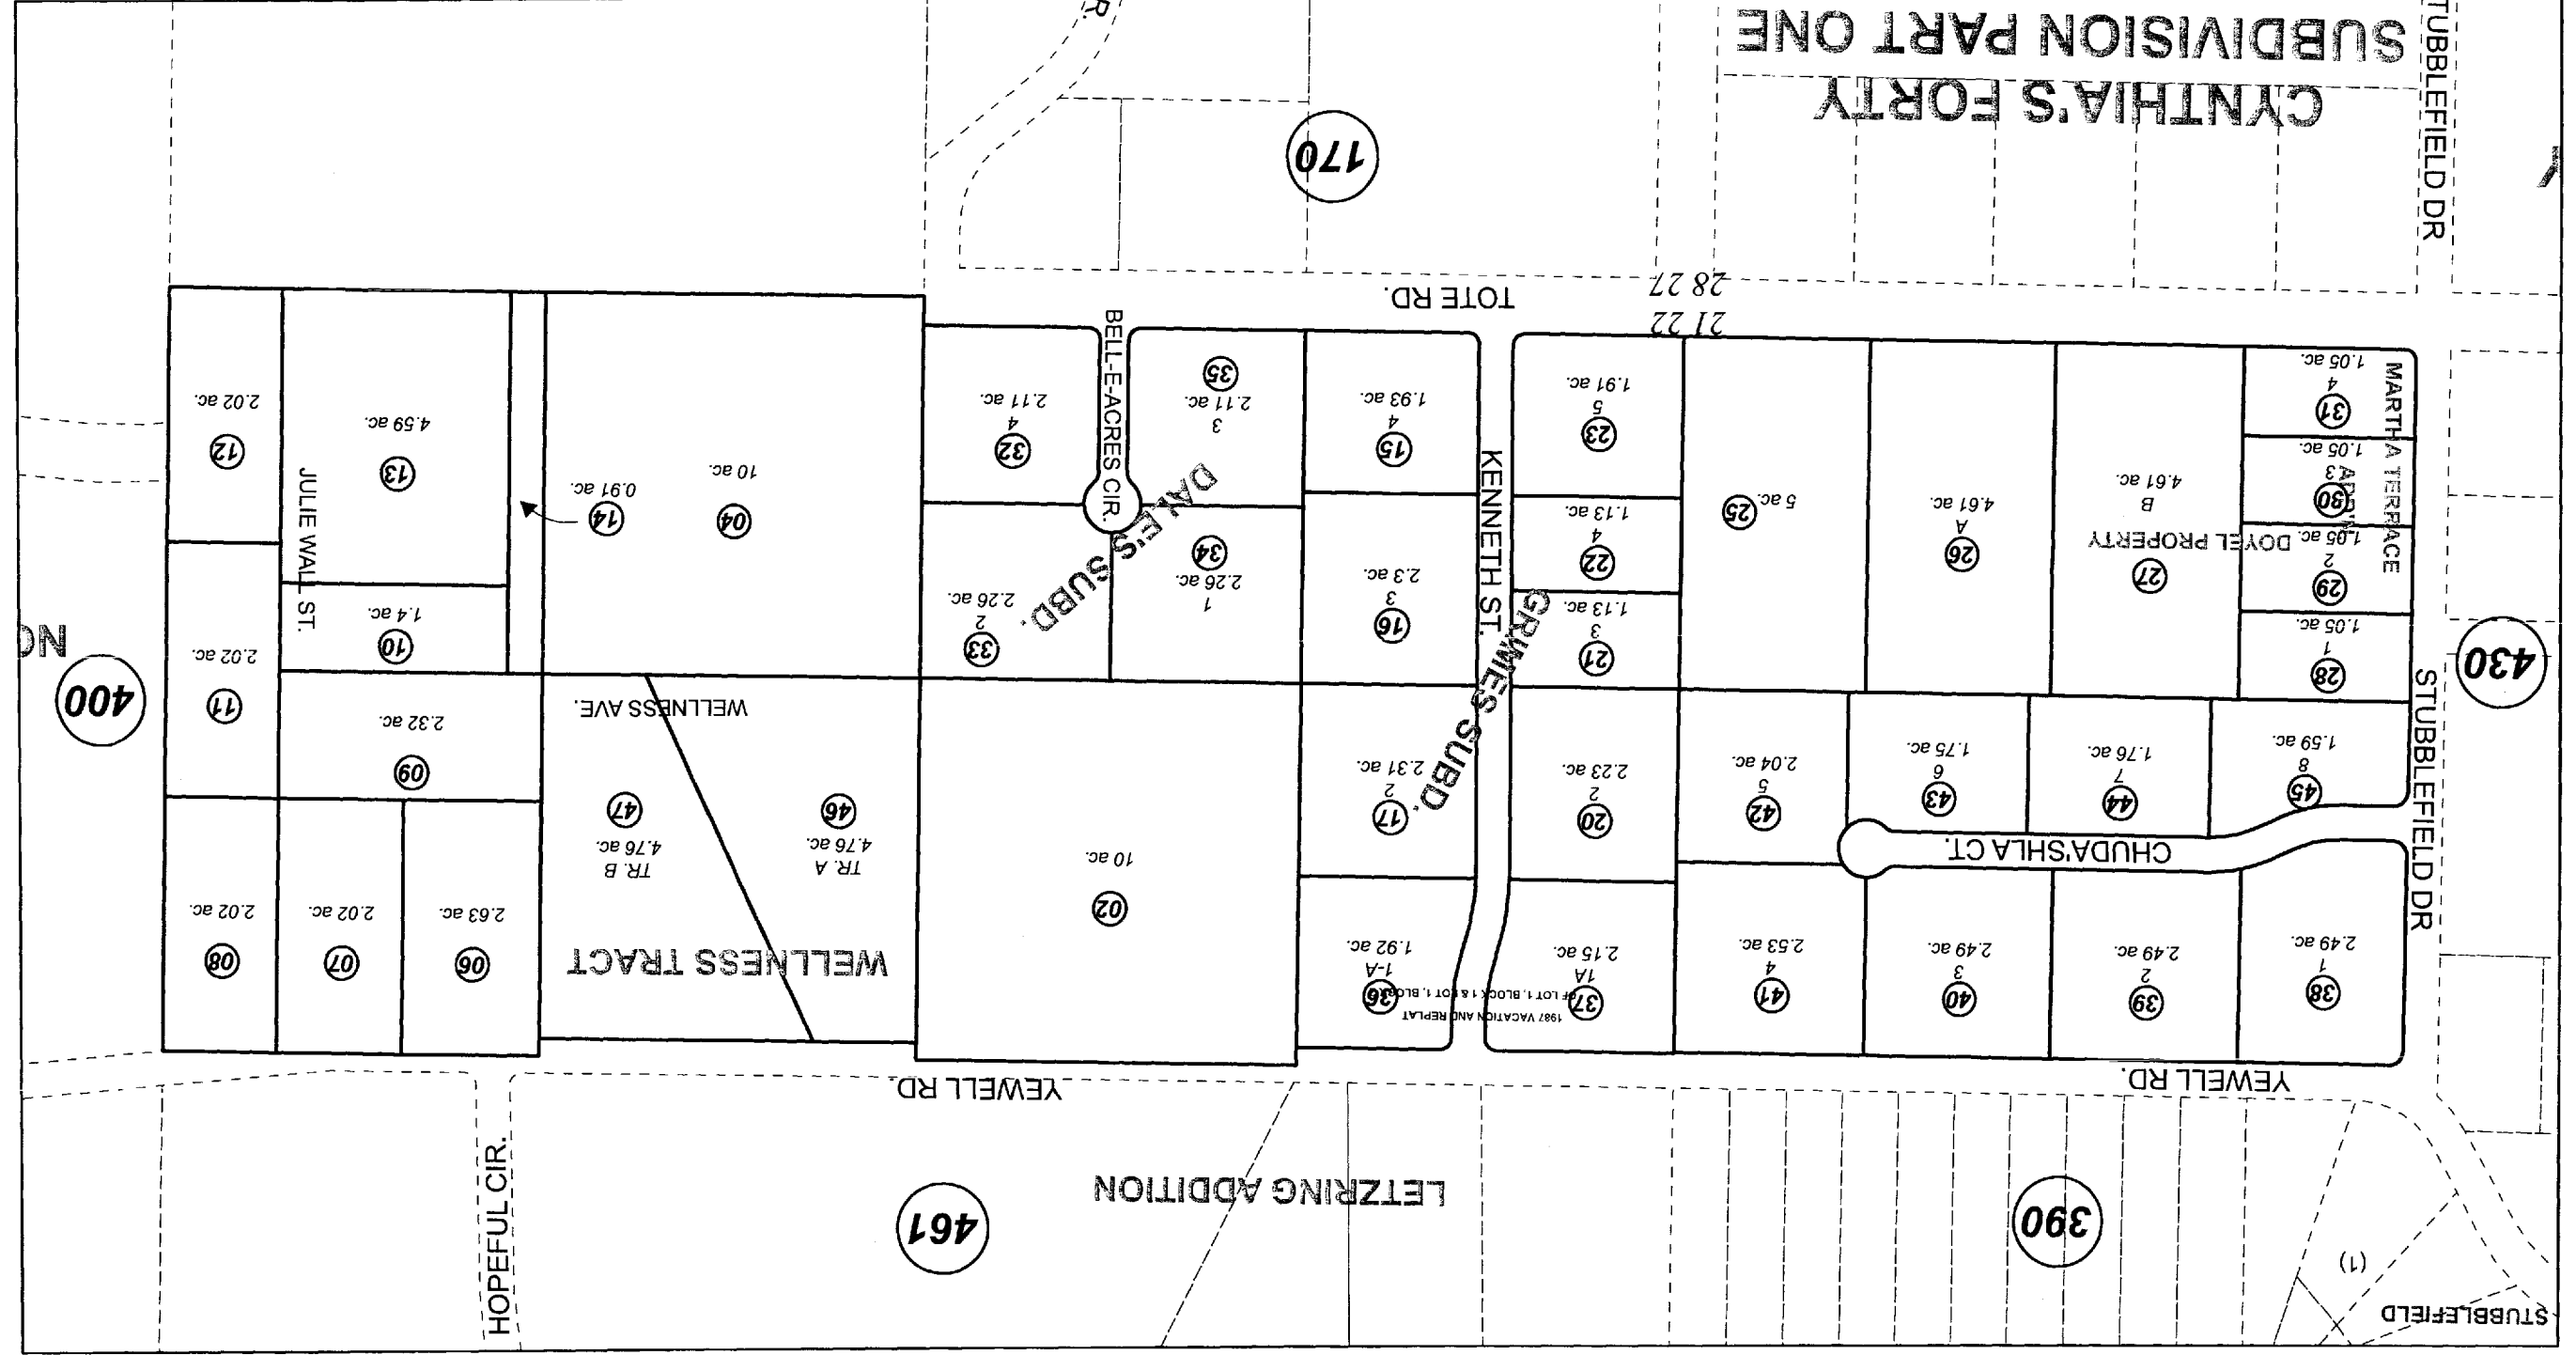

OCTOBER 29, 2010

Delete		To
Add	46,47	5
Revise		

For 2011 assessment roll

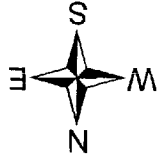

Assessor's Map
Kenai Peninsula Borough

GRIMES SUBD. KN0770087
DOYEL PROPERTY KN0790088
DOYEL PROPERTY 1981 ADDN. KN0820030
DOYEL PROPERTY MARTHA TERRACE ADDN. KN0840147
GRIMES SUB 1987 VACATION & REPLAT. KN0870060
DALE'S SUB KN0870001
THE VILLAGE SUB KN2001055
WELLNESS TRACT KN2010052

This map is prepared for Kenai Peninsula Borough Assessing Dept. use only and is not intended for conveyance nor is it a survey. Note- Assessor's block numbers shown in ellipses and Assessor's Parcel Numbers shown in Circles