

POR. NW1/4 SEC. 20, T05N, R11W, S.M. 055-222




For 2011 assessment roll		
Delete	Add	Revise
11,12	26,27	

JANUARY 12, 2011

Assessor's Map  
Kenai Peninsula Borough

KENAI RIVER BRIDGE SUB AMENDED KN0750028  
 KENAI RIVER BRIDGE SUB RESUB LOT 1 BLK 6 AMENDED KN0760142  
 KENAI RIVER BRIDGE SUB RESUB LOT 5 BLK 6 AMENDED KN0780182  
 KENAI RIVER BRIDGE SUB RESUB OF LOT 4 BLOCK 6 KN0790187  
 KENAI RIVER BRIDGE SUB NO 3 KN0800113  
 KENAI RIVER BRIDGE SUB NO 5 KN0840148  
 KENAI RIVER BRIDGE SUB NO 6 KN084014  
 KENAI RIVER BRIDGE SUB NO 3 REPLAT OF LOTS 3A & 3B BLOCK 6 KN0850086  
 KENAI RIVER BRIDGE SUB NO 12 KN2010086

Note- Assessor's block Numbers Shown in Ellipses  
 Assessor's Parcel Numbers Shown in Circles  
 This map is prepared  
 for Kenai Peninsula  
 Borough Assessing Dept.  
 use only and is not  
 intended for conveyance  
 nor is it a survey.

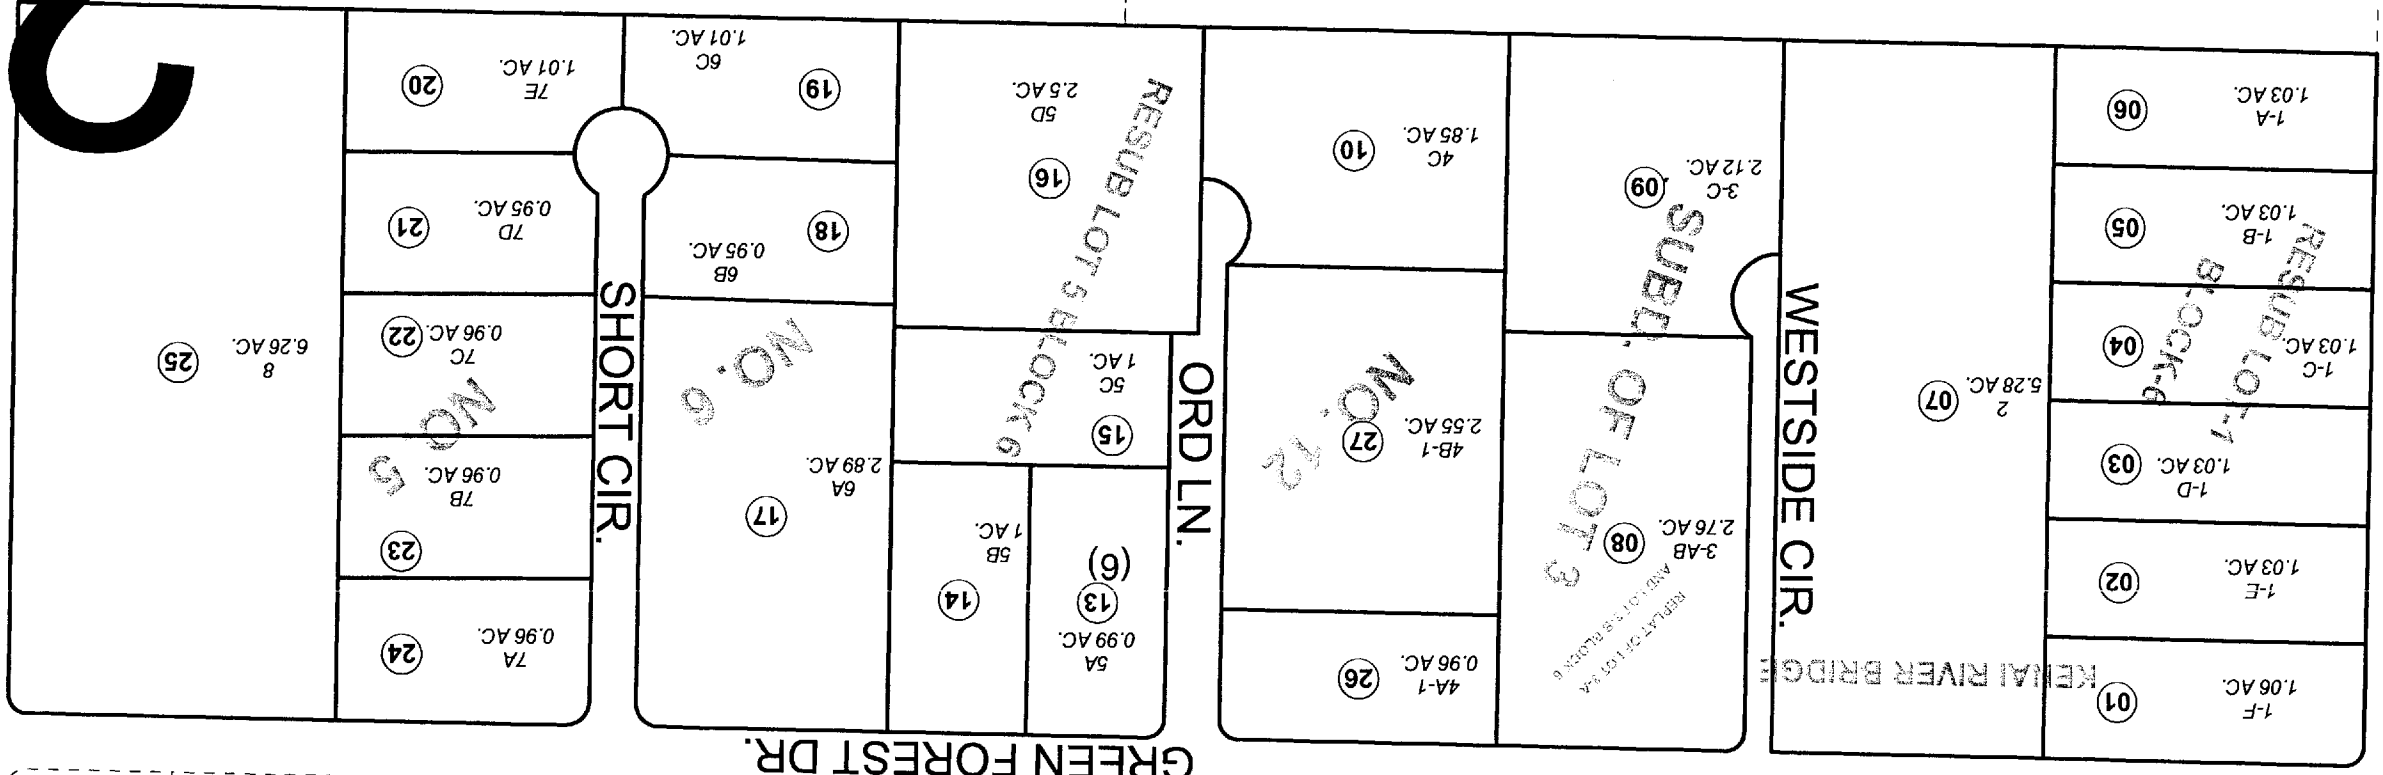

20

020

571

181

221