

POR. SEC. 2, T04N, R10W, S.M.

135-254

MEADOWS SOUTH ADDN. 1

MANN RD.

CARTY LN.


JOHNSON

MOOSE RANGE MEADOWS SOUTH SUBD.

012

012

012

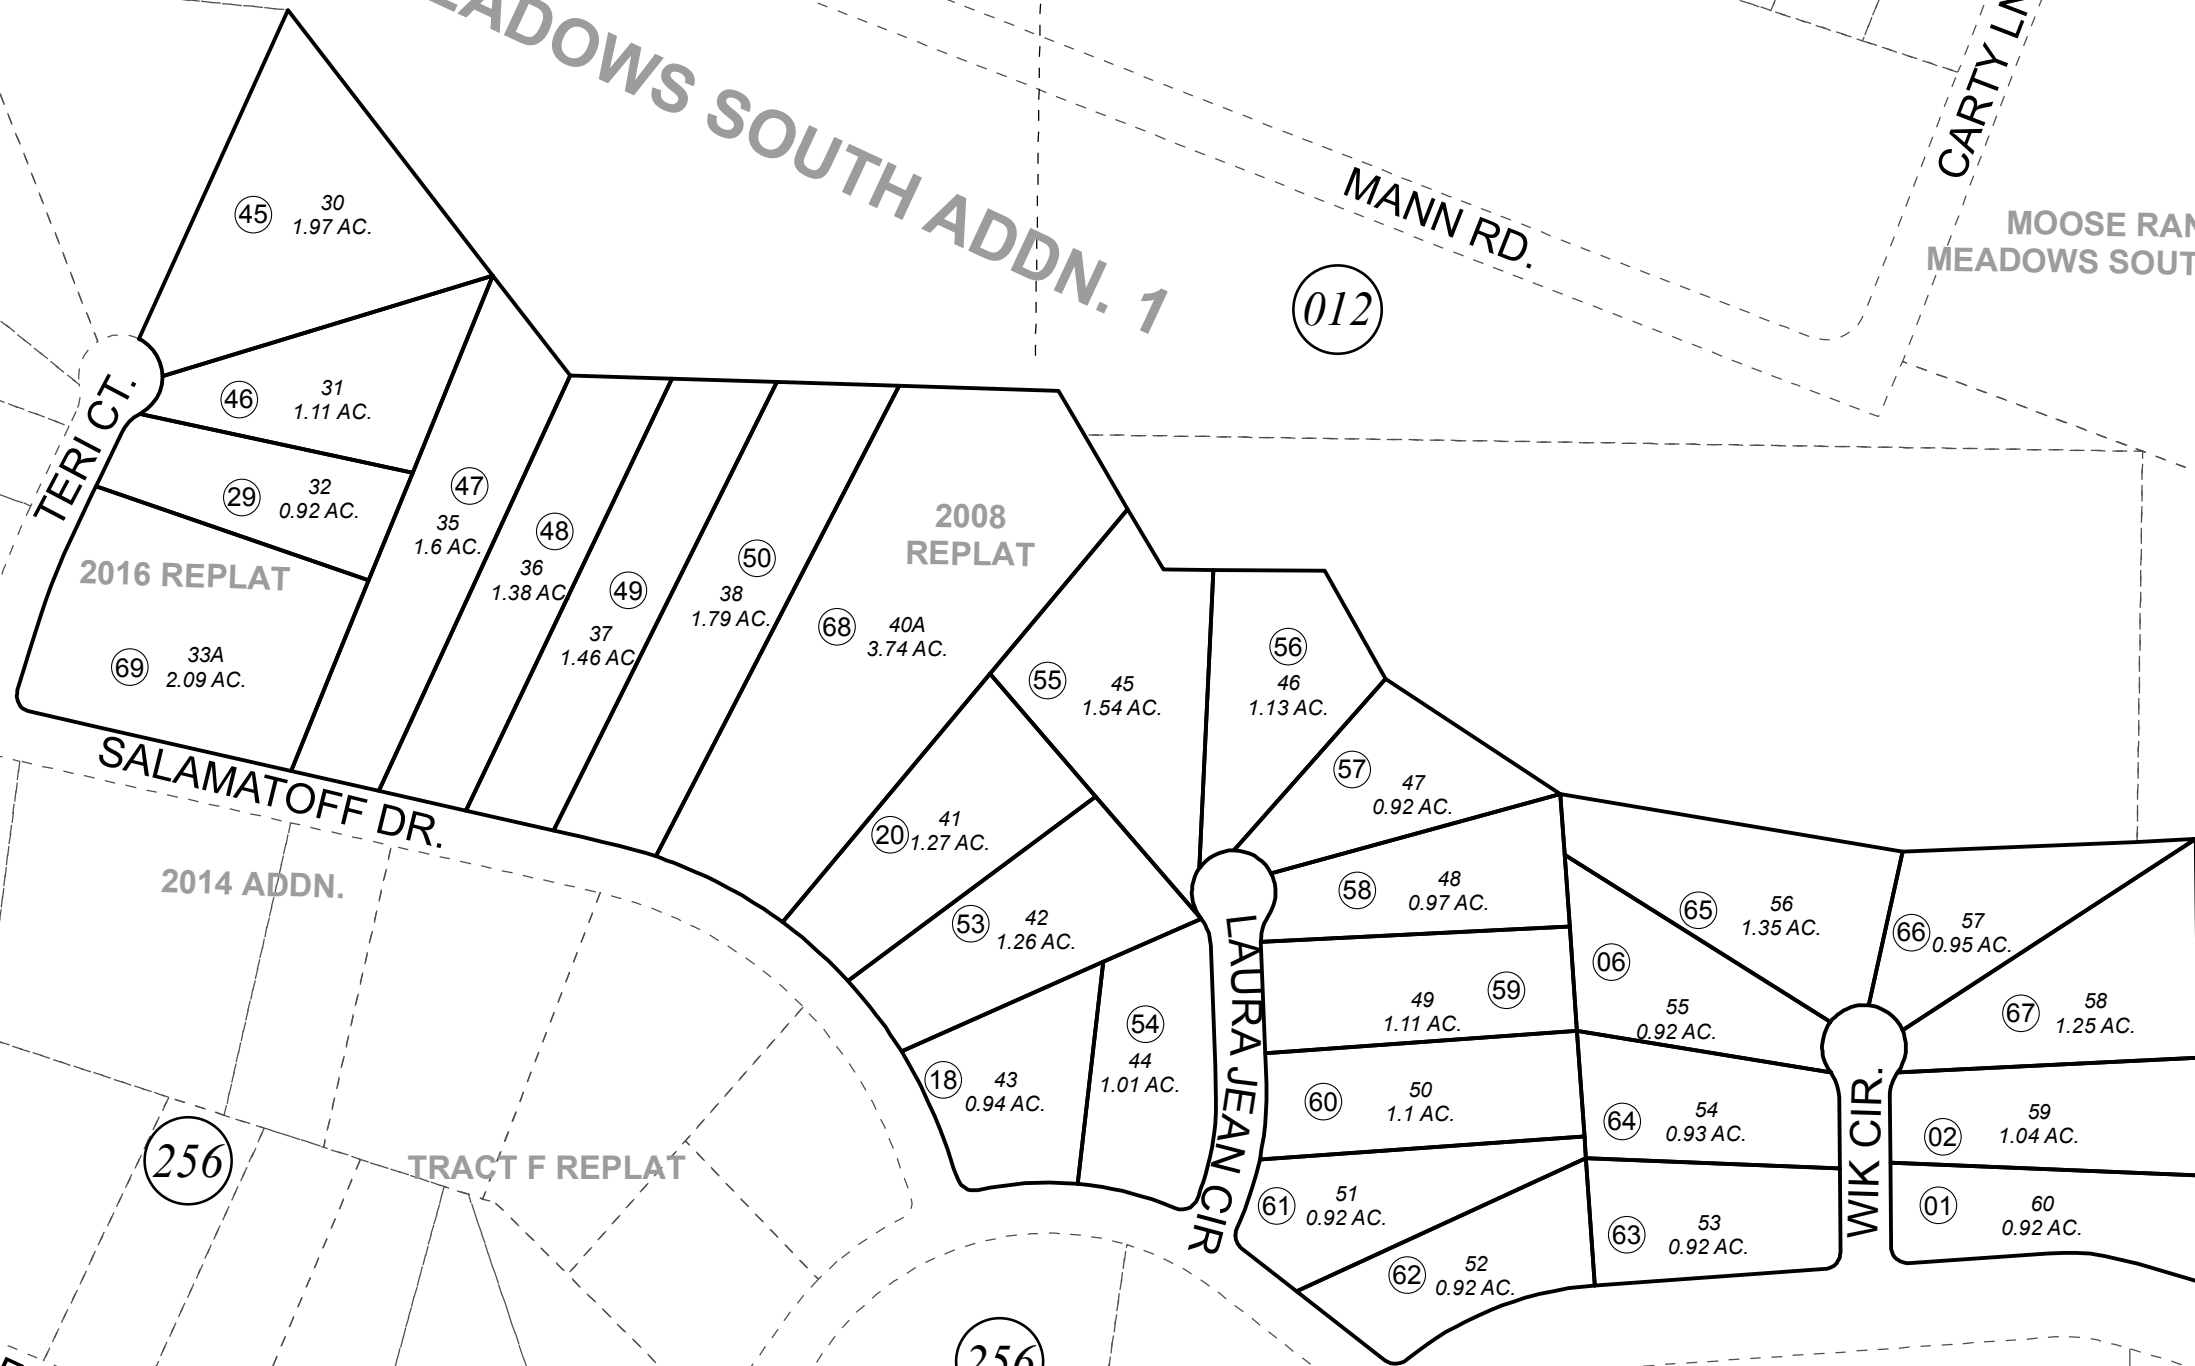

2016 REPLAT

2008 REPLAT

2014 ADDN.

TRACT F REPLAT

TRACT F REPLAT

SEC. 3
SEC. 2

(4)

SACALOFF DR

TERI CT.

SALAMATOFF DR.

LAURA JEAN CIR

WIK CIR.

MAY 6, 2016

For 2017 assessment roll		
Delete	Add	Revise
To		
27,28	69	



0 100 200 Feet

Assessor's Map
Kenai Peninsula Borough

MOOSE RANGE MEADOWS SOUTH SUB ADDN NO 1 KN0840248
 MOOSE RANGE MEADOWS SOUTH SUB ADDN NO 1 1993 REPLAT KN0930083
 MOOSE RANGE MEADOWS SOUTH 2008 REPLAT KN2008128
 MOOSE RANGE MEADOWS SOUTH 2016 REPLAT KN2016009

This map is prepared for Kenai Peninsula Borough Assessing Dept. use only and is not intended for conveyance nor is it a survey.

Note- Assessor's block Numbers Shown in Ellipses
 Assessor's Parcel Numbers Shown in Circles