
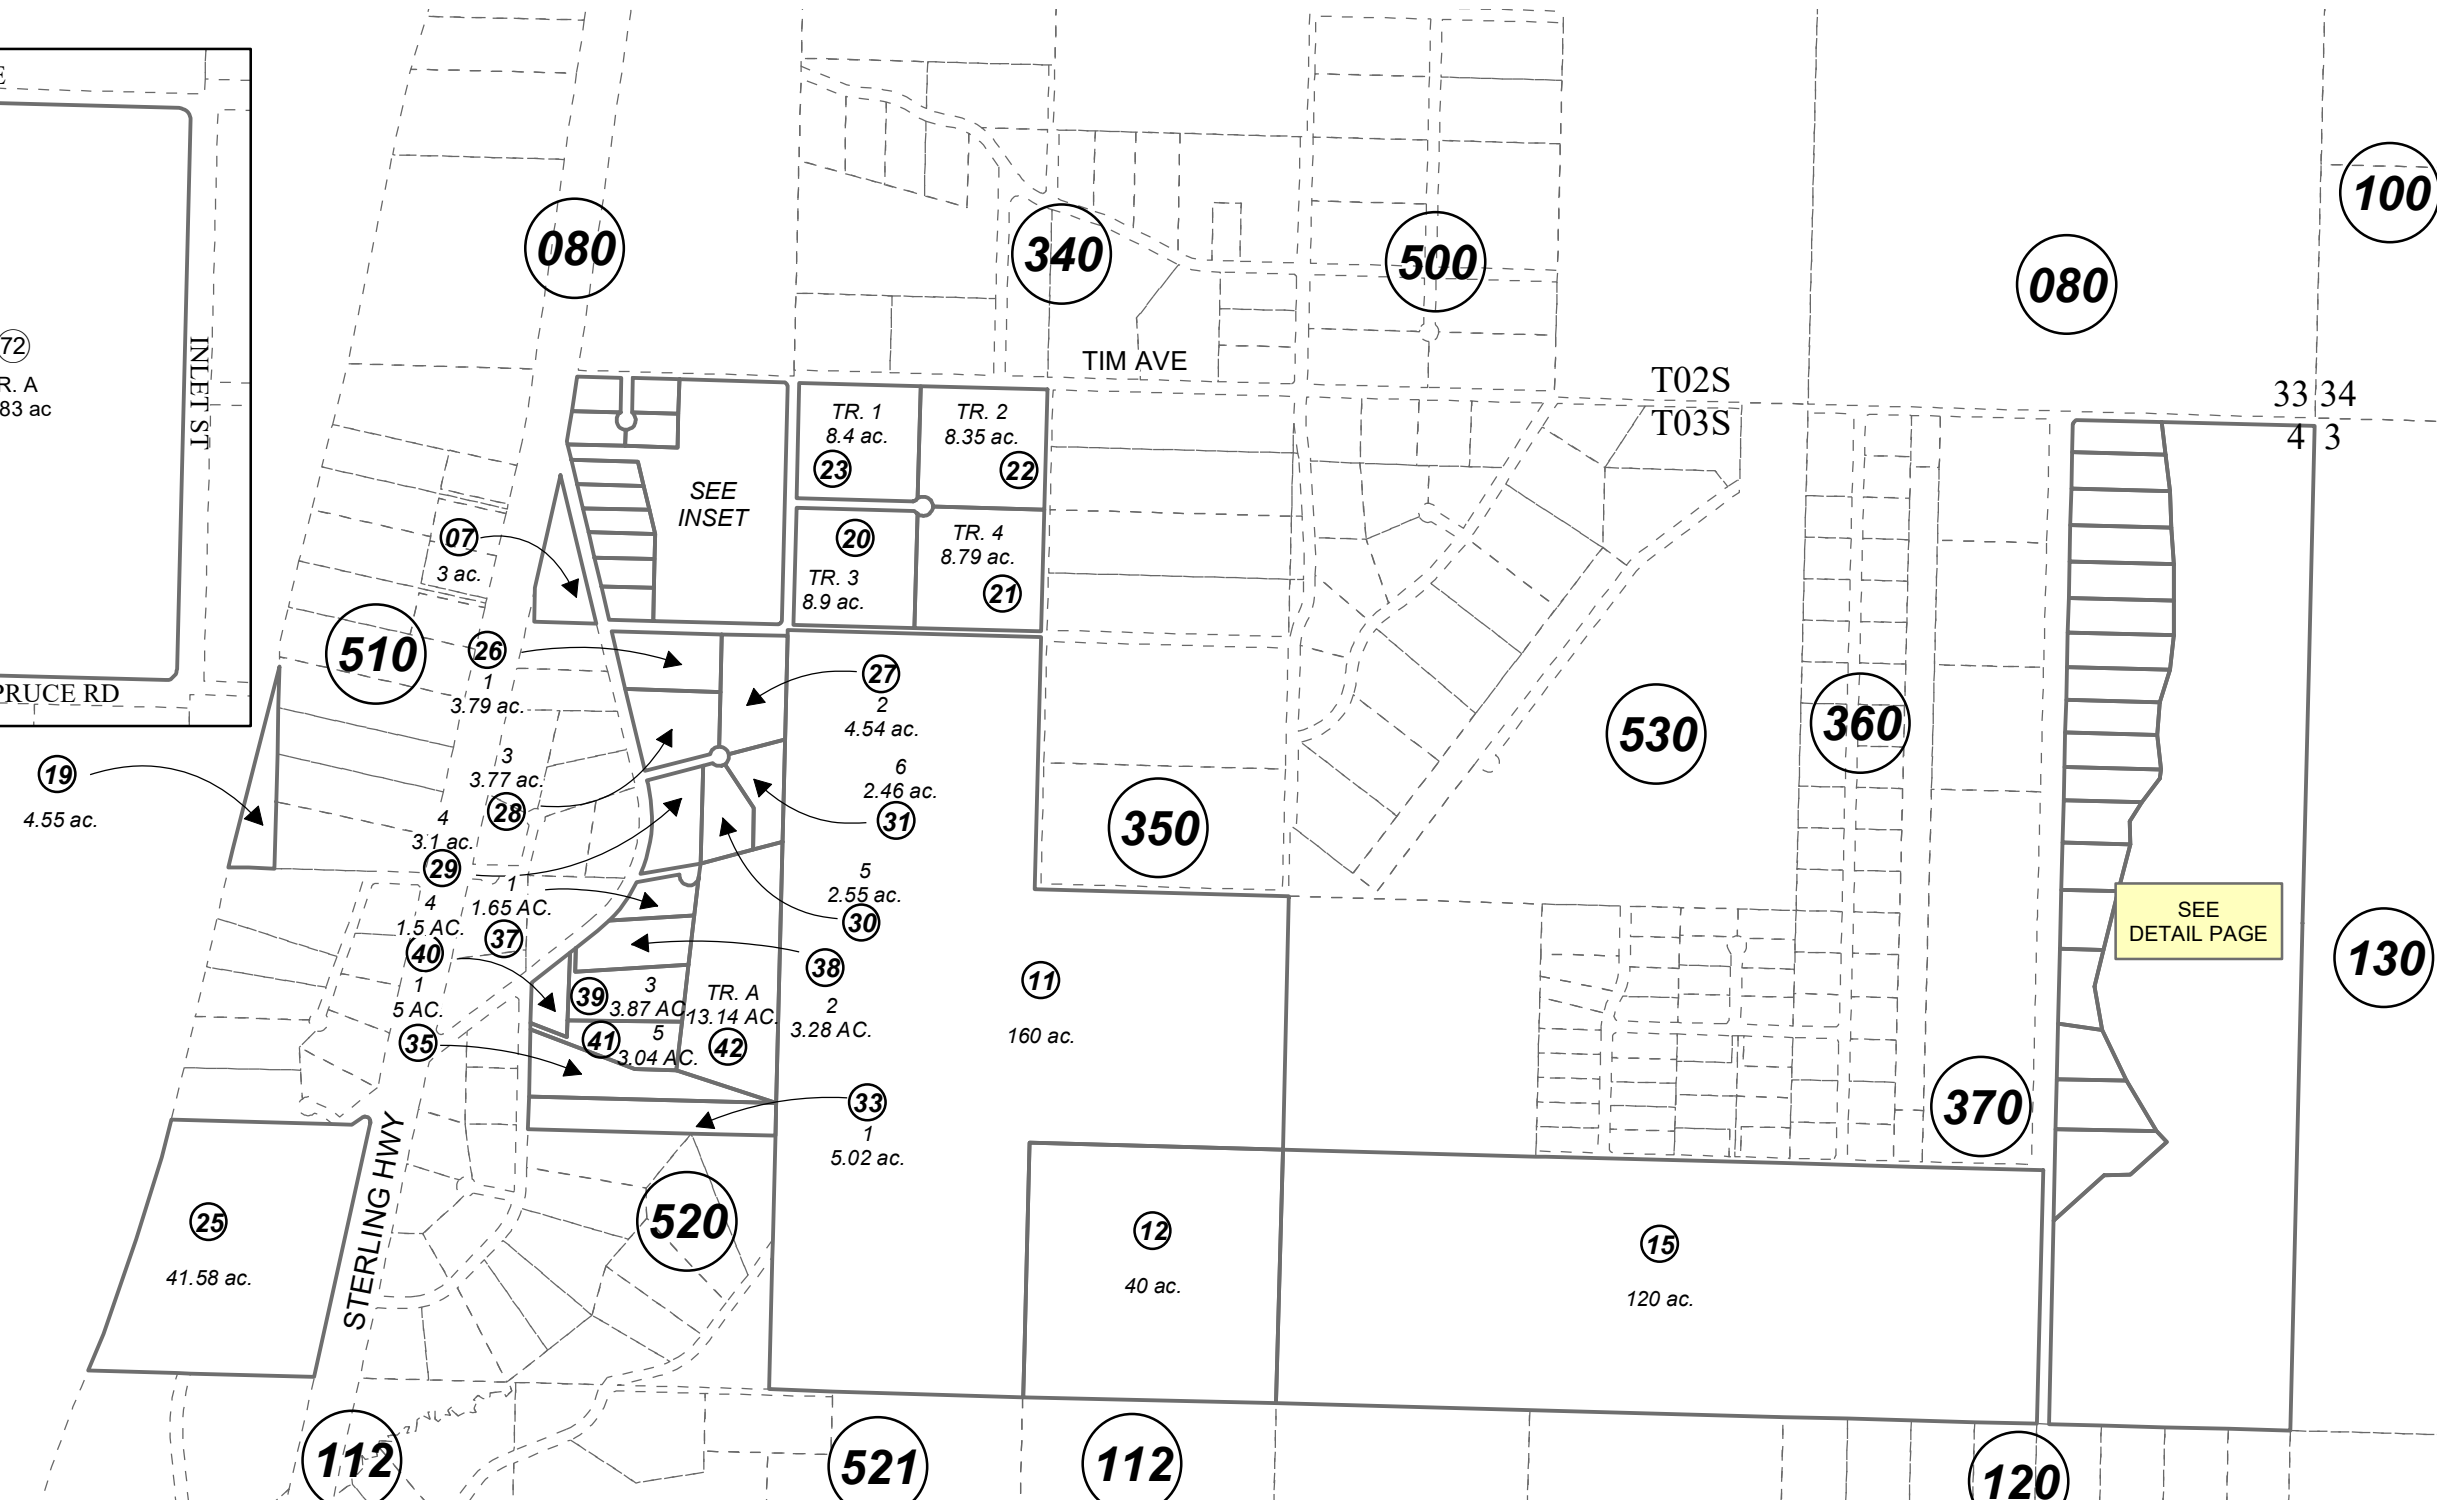


INSET

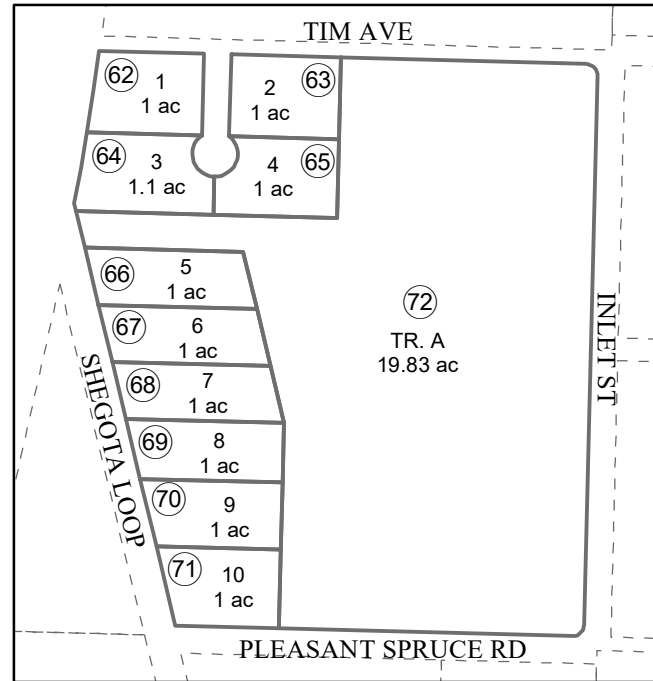

COOK
INLET


JUNE 28, 2023

For 2024 assessment roll

Delete	Add	Revise
--------	-----	--------

To

08	62-72
----	-------

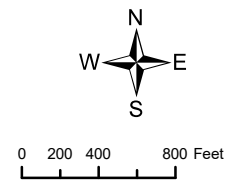

Assessor's Map
Kenai Peninsula Borough

INLET ACRES ESTATES SUB HM0780080
 NOBLE ACRES SUB ADDN NO 2 HM0960064
 NOBLE ACRES SUB BRAND X ADDN HM0980046
 NOBLE ACRES SUB BRI'S ADDN HM2002051
 NOBLE ACRES SUB BECKIES 2008 ADDN HM2008032
 HAPPY CREEK SUB HM2011006
 WALES SUB HM2023016

This map is prepared for Kenai Peninsula Borough Assessing Dept. use only and is not intended for conveyance nor is it a survey.

Note- Assessor's block Numbers Shown in Ellipses
 Assessor's Parcel Numbers Shown in Circles