


SEC. 1-3 & 10-12, T05N, R08W, S.M.

065-070

T06N  
T05N

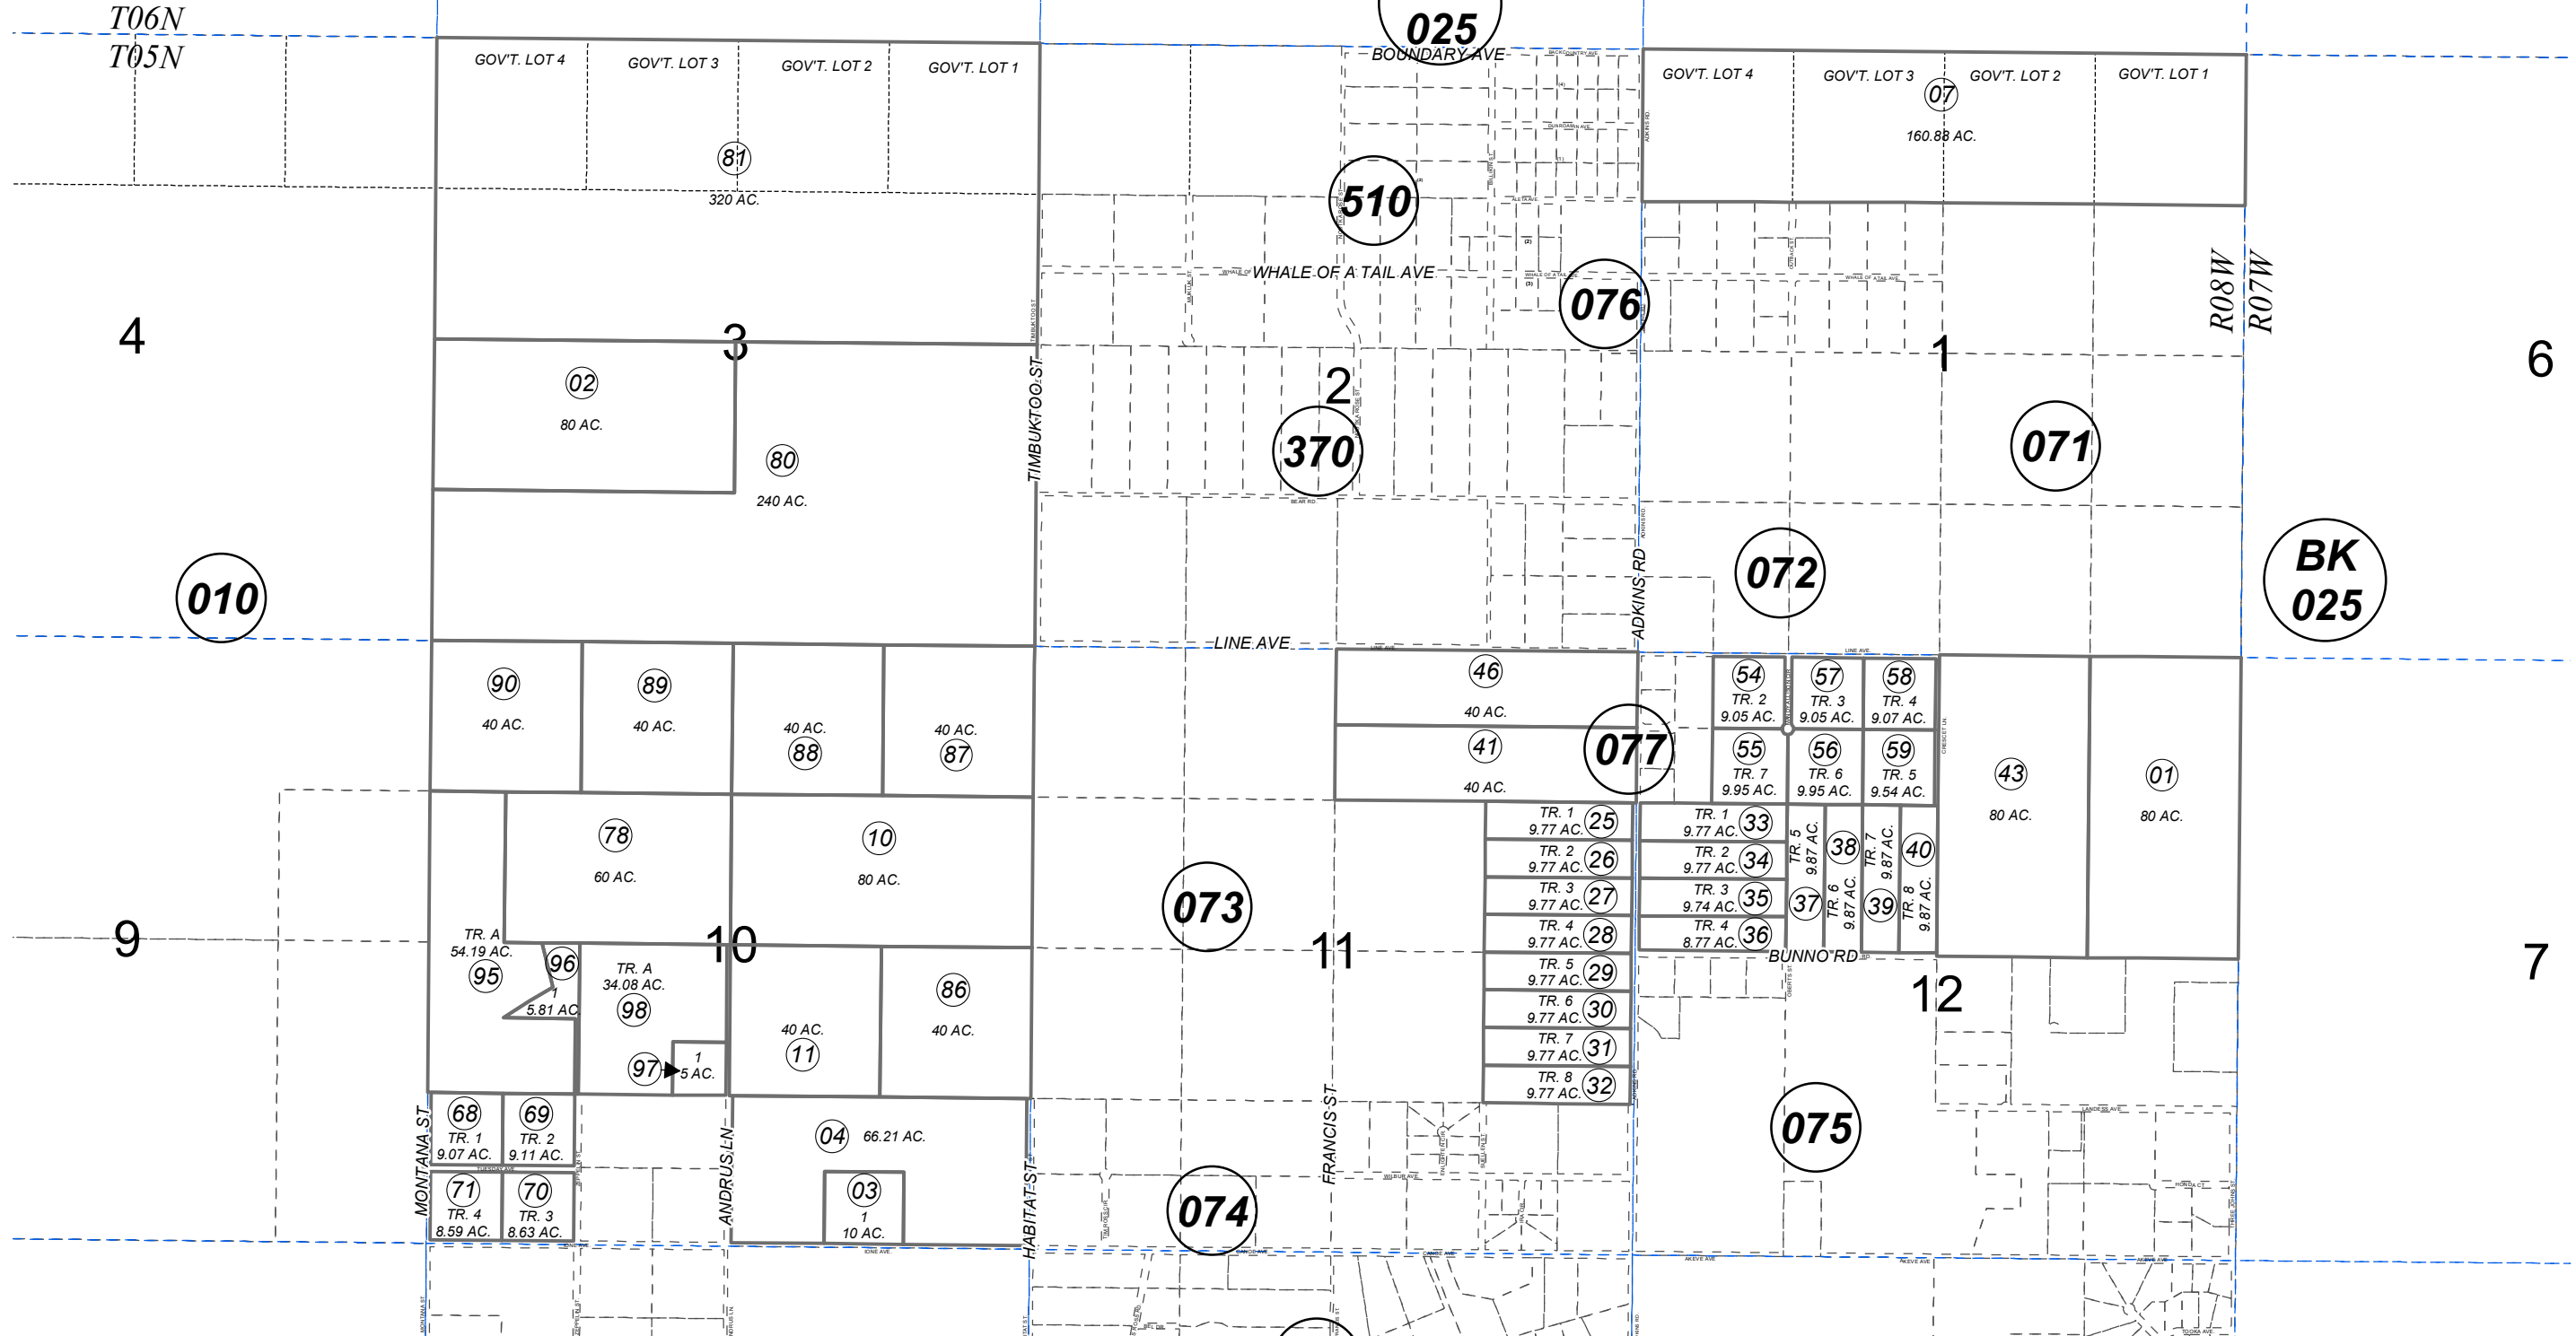


160

JULY 31, 2015

For 2016 assessment roll		
Delete	Add	Revise
To		
		35
(ACREAGE CHANGE)		

Assessor's Map  
Kenai Peninsula Borough

HIGH COUNTRY ESTATES SUB KN0001788  
 KELLY ACRES SUB KN0720022  
 STONEBURR SUB KN0770005  
 IONE ACRES SUB KN0790031  
 SEAVEY SUB NO 2 KN2003069  
 ANDRUS SUB KN2004066  
 DERA EVE SUB KN2011059  
 RECORD OF SURVEY TR 3 KELLY ACRES SUBD KN2015030RS

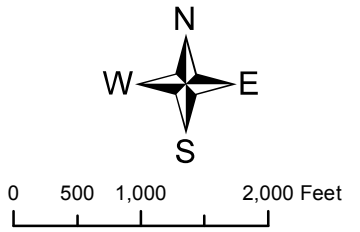

This map is prepared for Kenai Peninsula Borough Assessing Dept. use only and is not intended for conveyance nor is it a survey.  
 Note- Assessor's block Numbers Shown in Ellipses  
 Assessor's Parcel Numbers Shown in Circles