


POR. SEC. 2 & SEC. 3, T04N, R10W, S.M.

BK
058

135-250

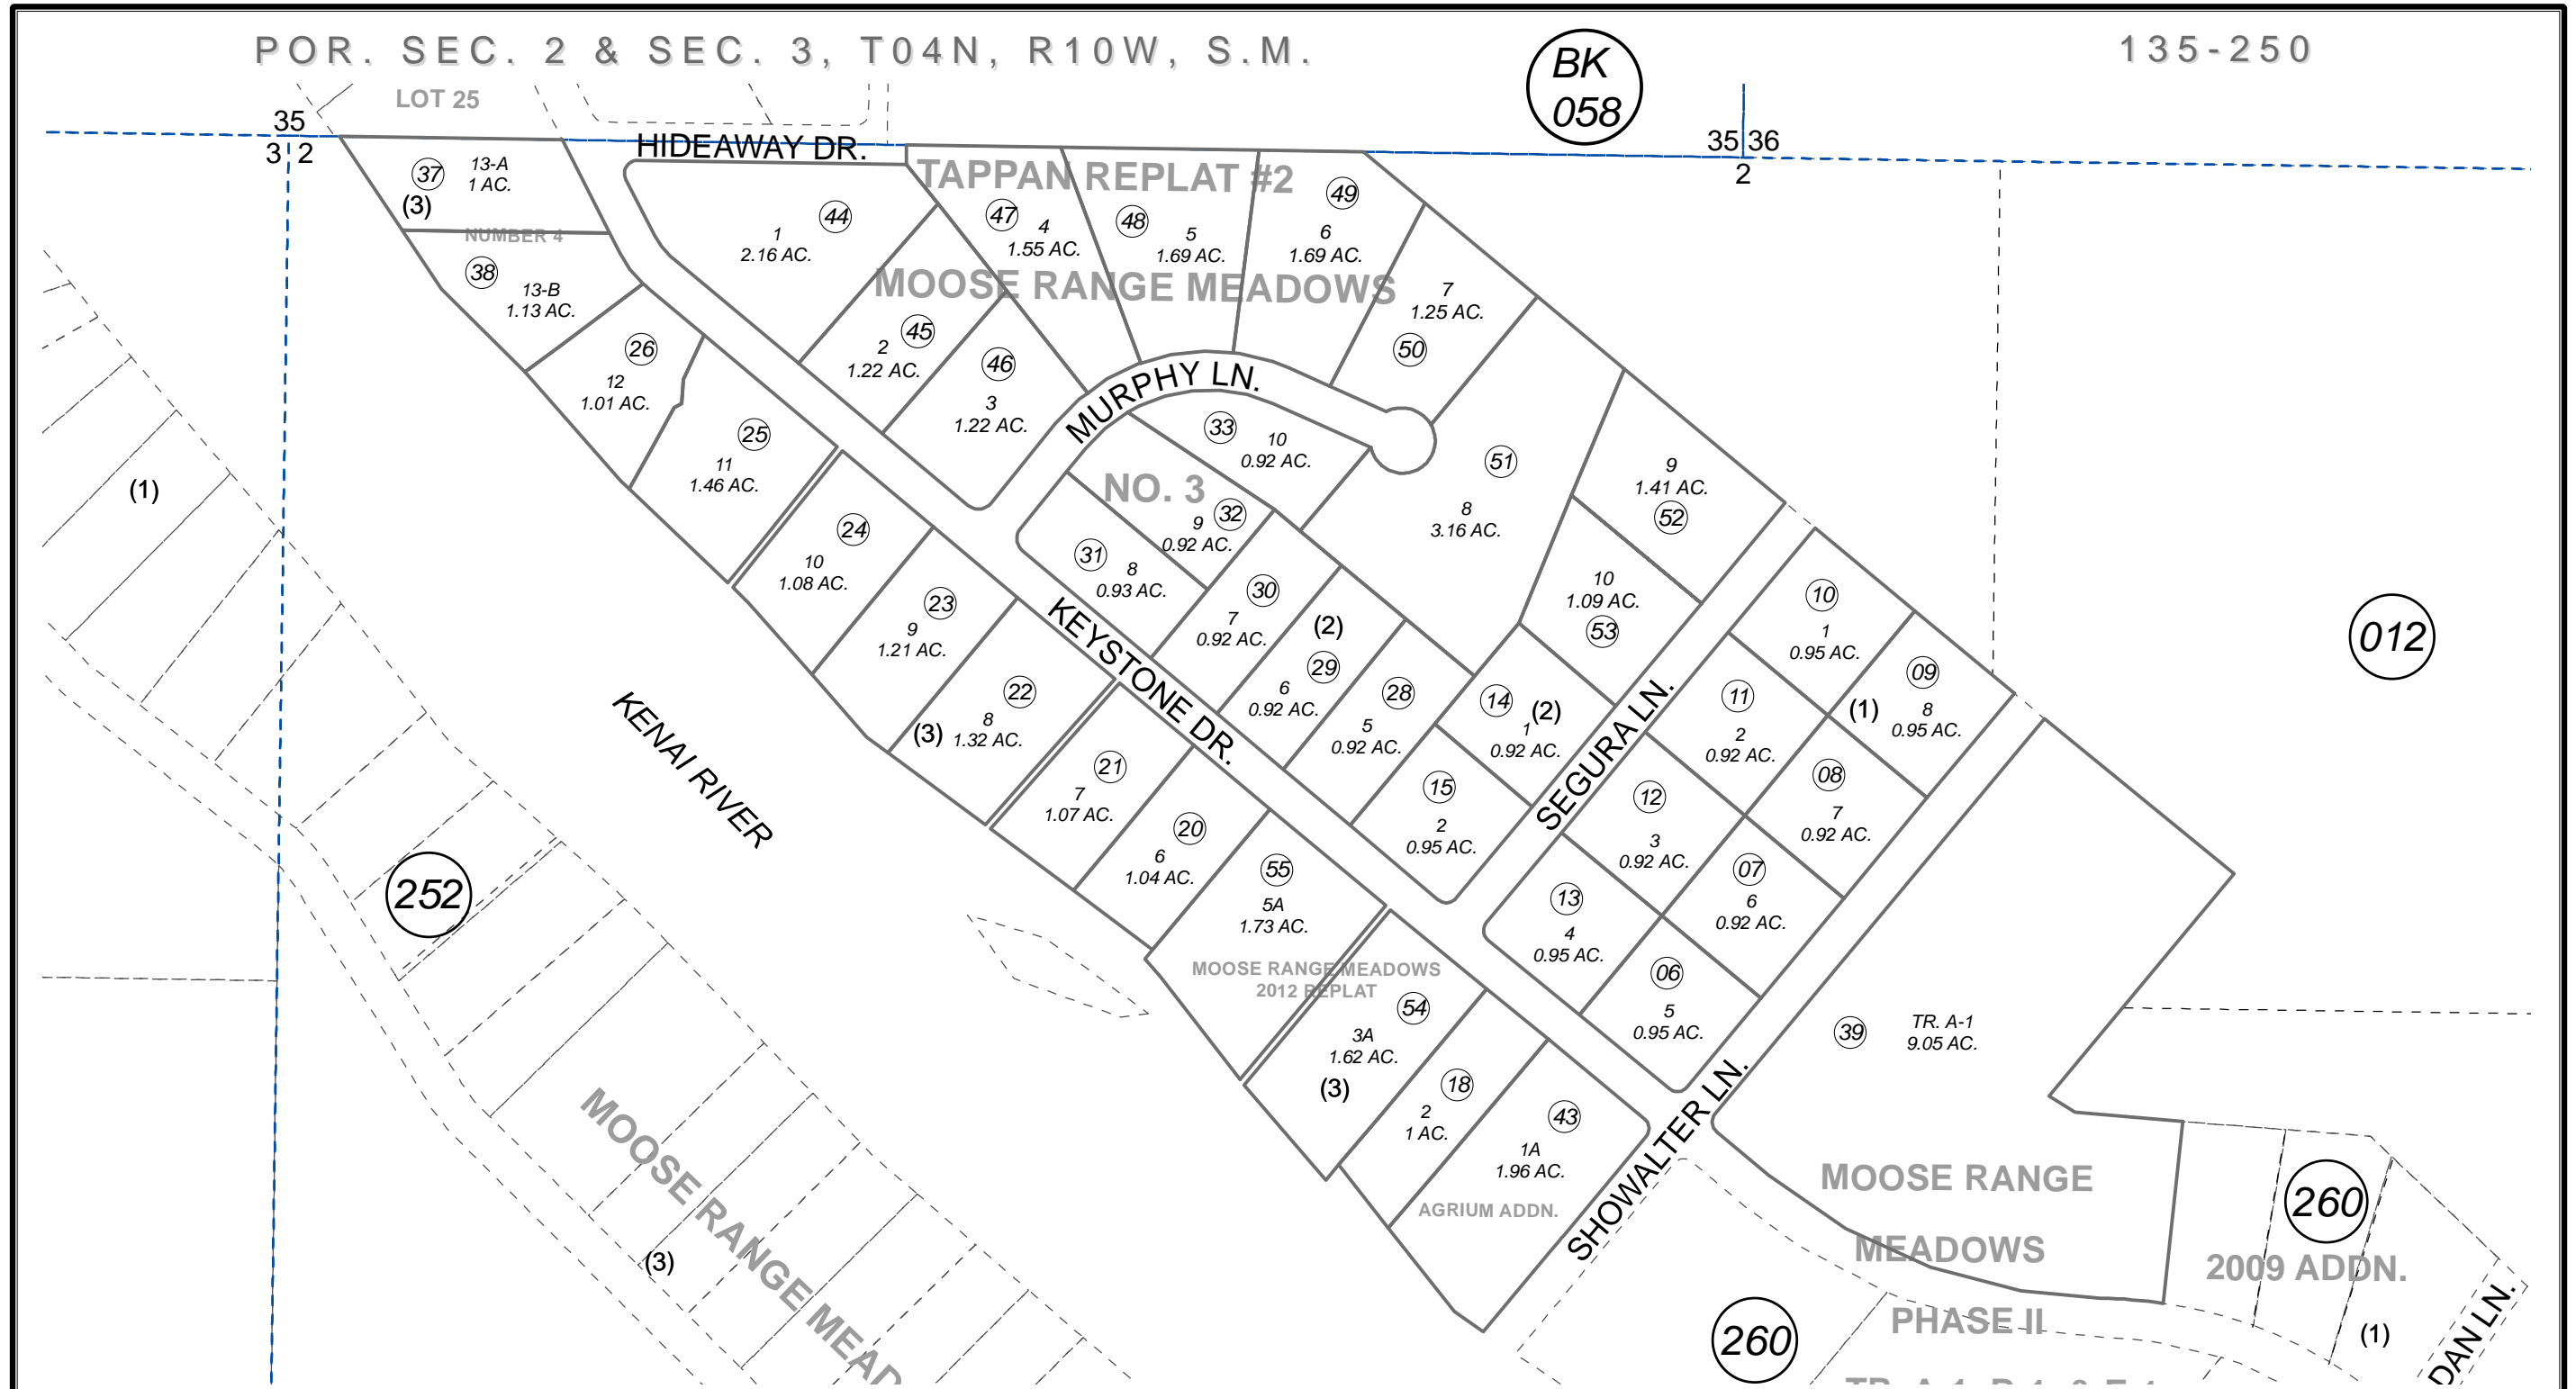

AUGUST 2, 2013

| For 2014 assessment roll | | |
|--------------------------|-------|--------|
| Delete | Add | Revise |
| To | | |
| 16,17, 19 | 54,55 | |

Assessor's Map
Kenai Peninsula Borough

MOOSE RANGE MEADOWS SUB PHASE 1 KN0840016
 MOOSE RANGE MEADOWS SUB NO 3 KN0840043
 MOOSE RANGE MEADOWS SUB NO 4 KN0870007
 MOOSE RANGE MEADOWS SUB PHASE II KN0880046
 MOOSE RANGE MEADOWS SUB AGRIMUM ADDN KN2007026
 MOOSE RANGE MEADOWS SUB TAPPAN REPLAT #2 KN2008041
 MOOSE RANGE MEADOWS 2012 REPLAT KN2013045

Note- Assessor's block Numbers Shown in Ellipses
 Assessor's Parcel Numbers Shown in Circles

This map is prepared
 for Kenai Peninsula
 Borough Assessing Dept.
 use only and is not
 intended for conveyance
 nor is it a survey.