


POR. SEC. 2, T04N, R10W, S.M.

135-253

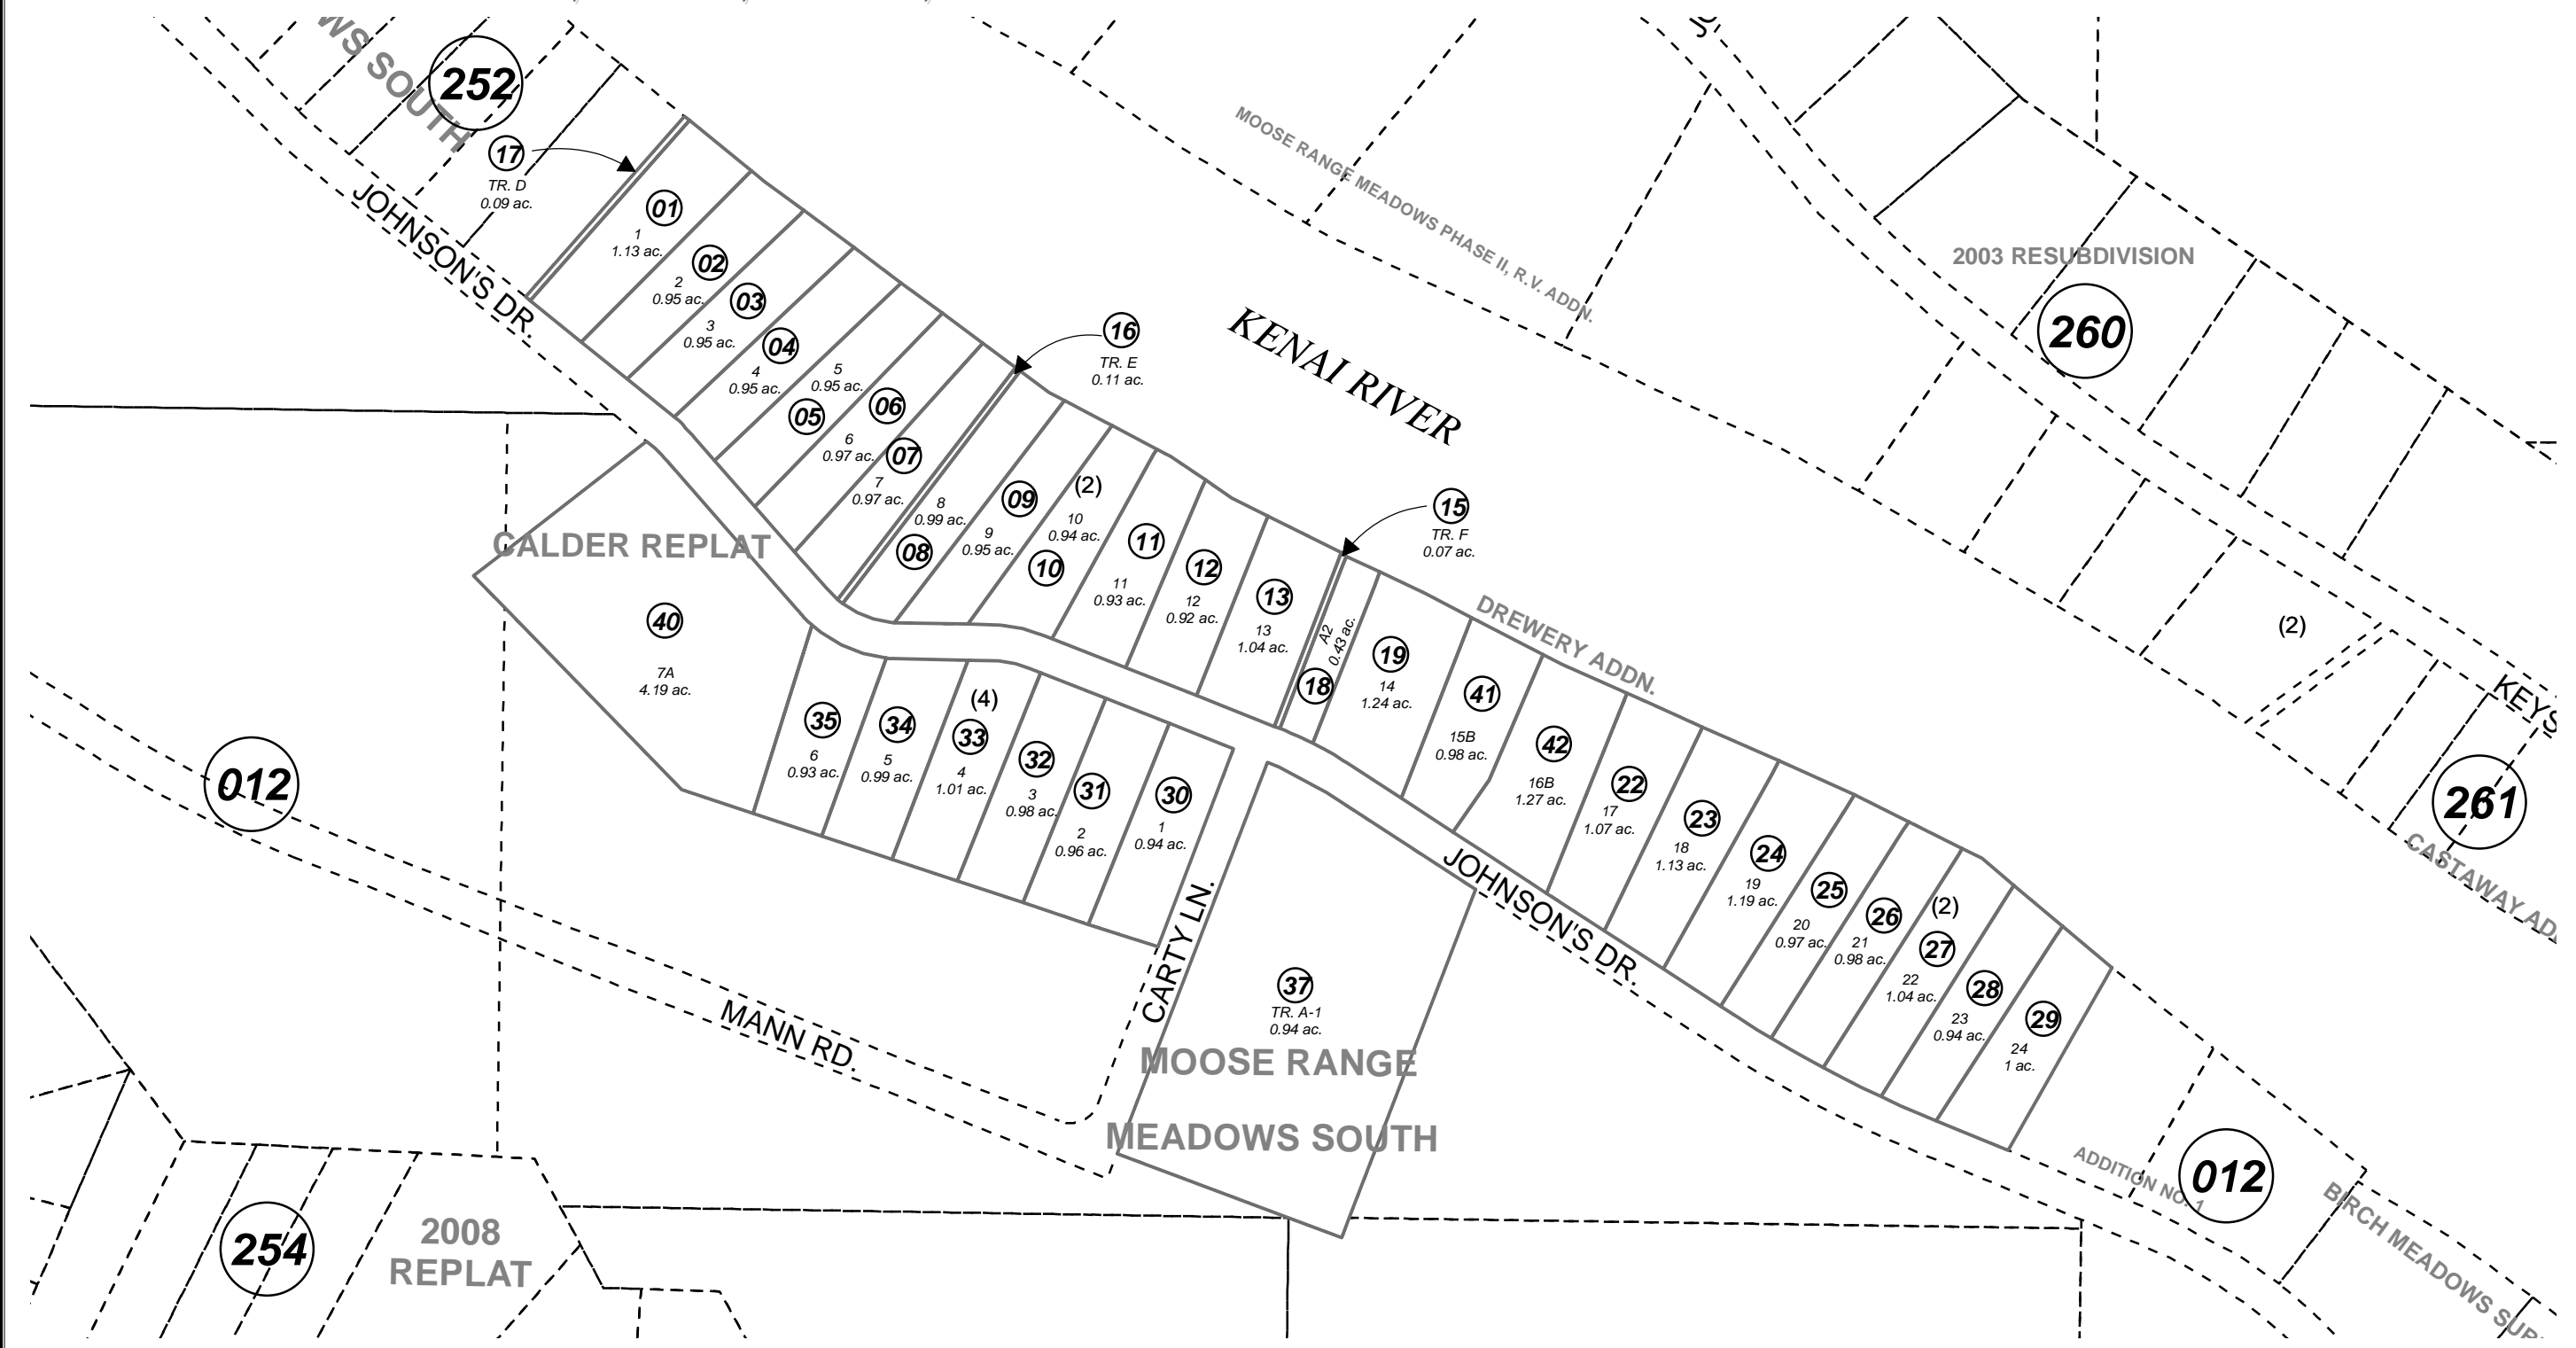

SEPTEMBER 12, 2013

For 2014 assessment roll		
Delete	Add	Revise
To		
38,39	41,42	

MOOSE RANGE MEADOWS SOUTH SUB BLOCKS 2 & 3 KN0840093
 MOOSE RANGE MEADOWS SOUTH SUB BLOCKS 4 & POR 2 KN0850040
 MOOSE RANGE MEADOWS SOUTH SUB WALL ADDN KN2002050
 MOOSE RANGE MEADOWS SOUTH SUB CALDER REPLAT KN2005040
 MOOSE RANGE MEADOWS SOUTH DREWERY ADDN KN2013062

Assessor's Map
 Kenai Peninsula Borough

This map is prepared for Kenai Peninsula Borough Assessing Dept. use only and is not intended for conveyance nor is it a survey.
 Note- Assessor's block Numbers Shown in Ellipses
 Assessor's Parcel Numbers Shown in Circles