



SW1/4 SW1/4 SEC. 23 & NW1/4 NW1/4 SEC. 26 & E1/2 NE1/4 SEC. 27 165-165
 T05S, R15W, S.M.

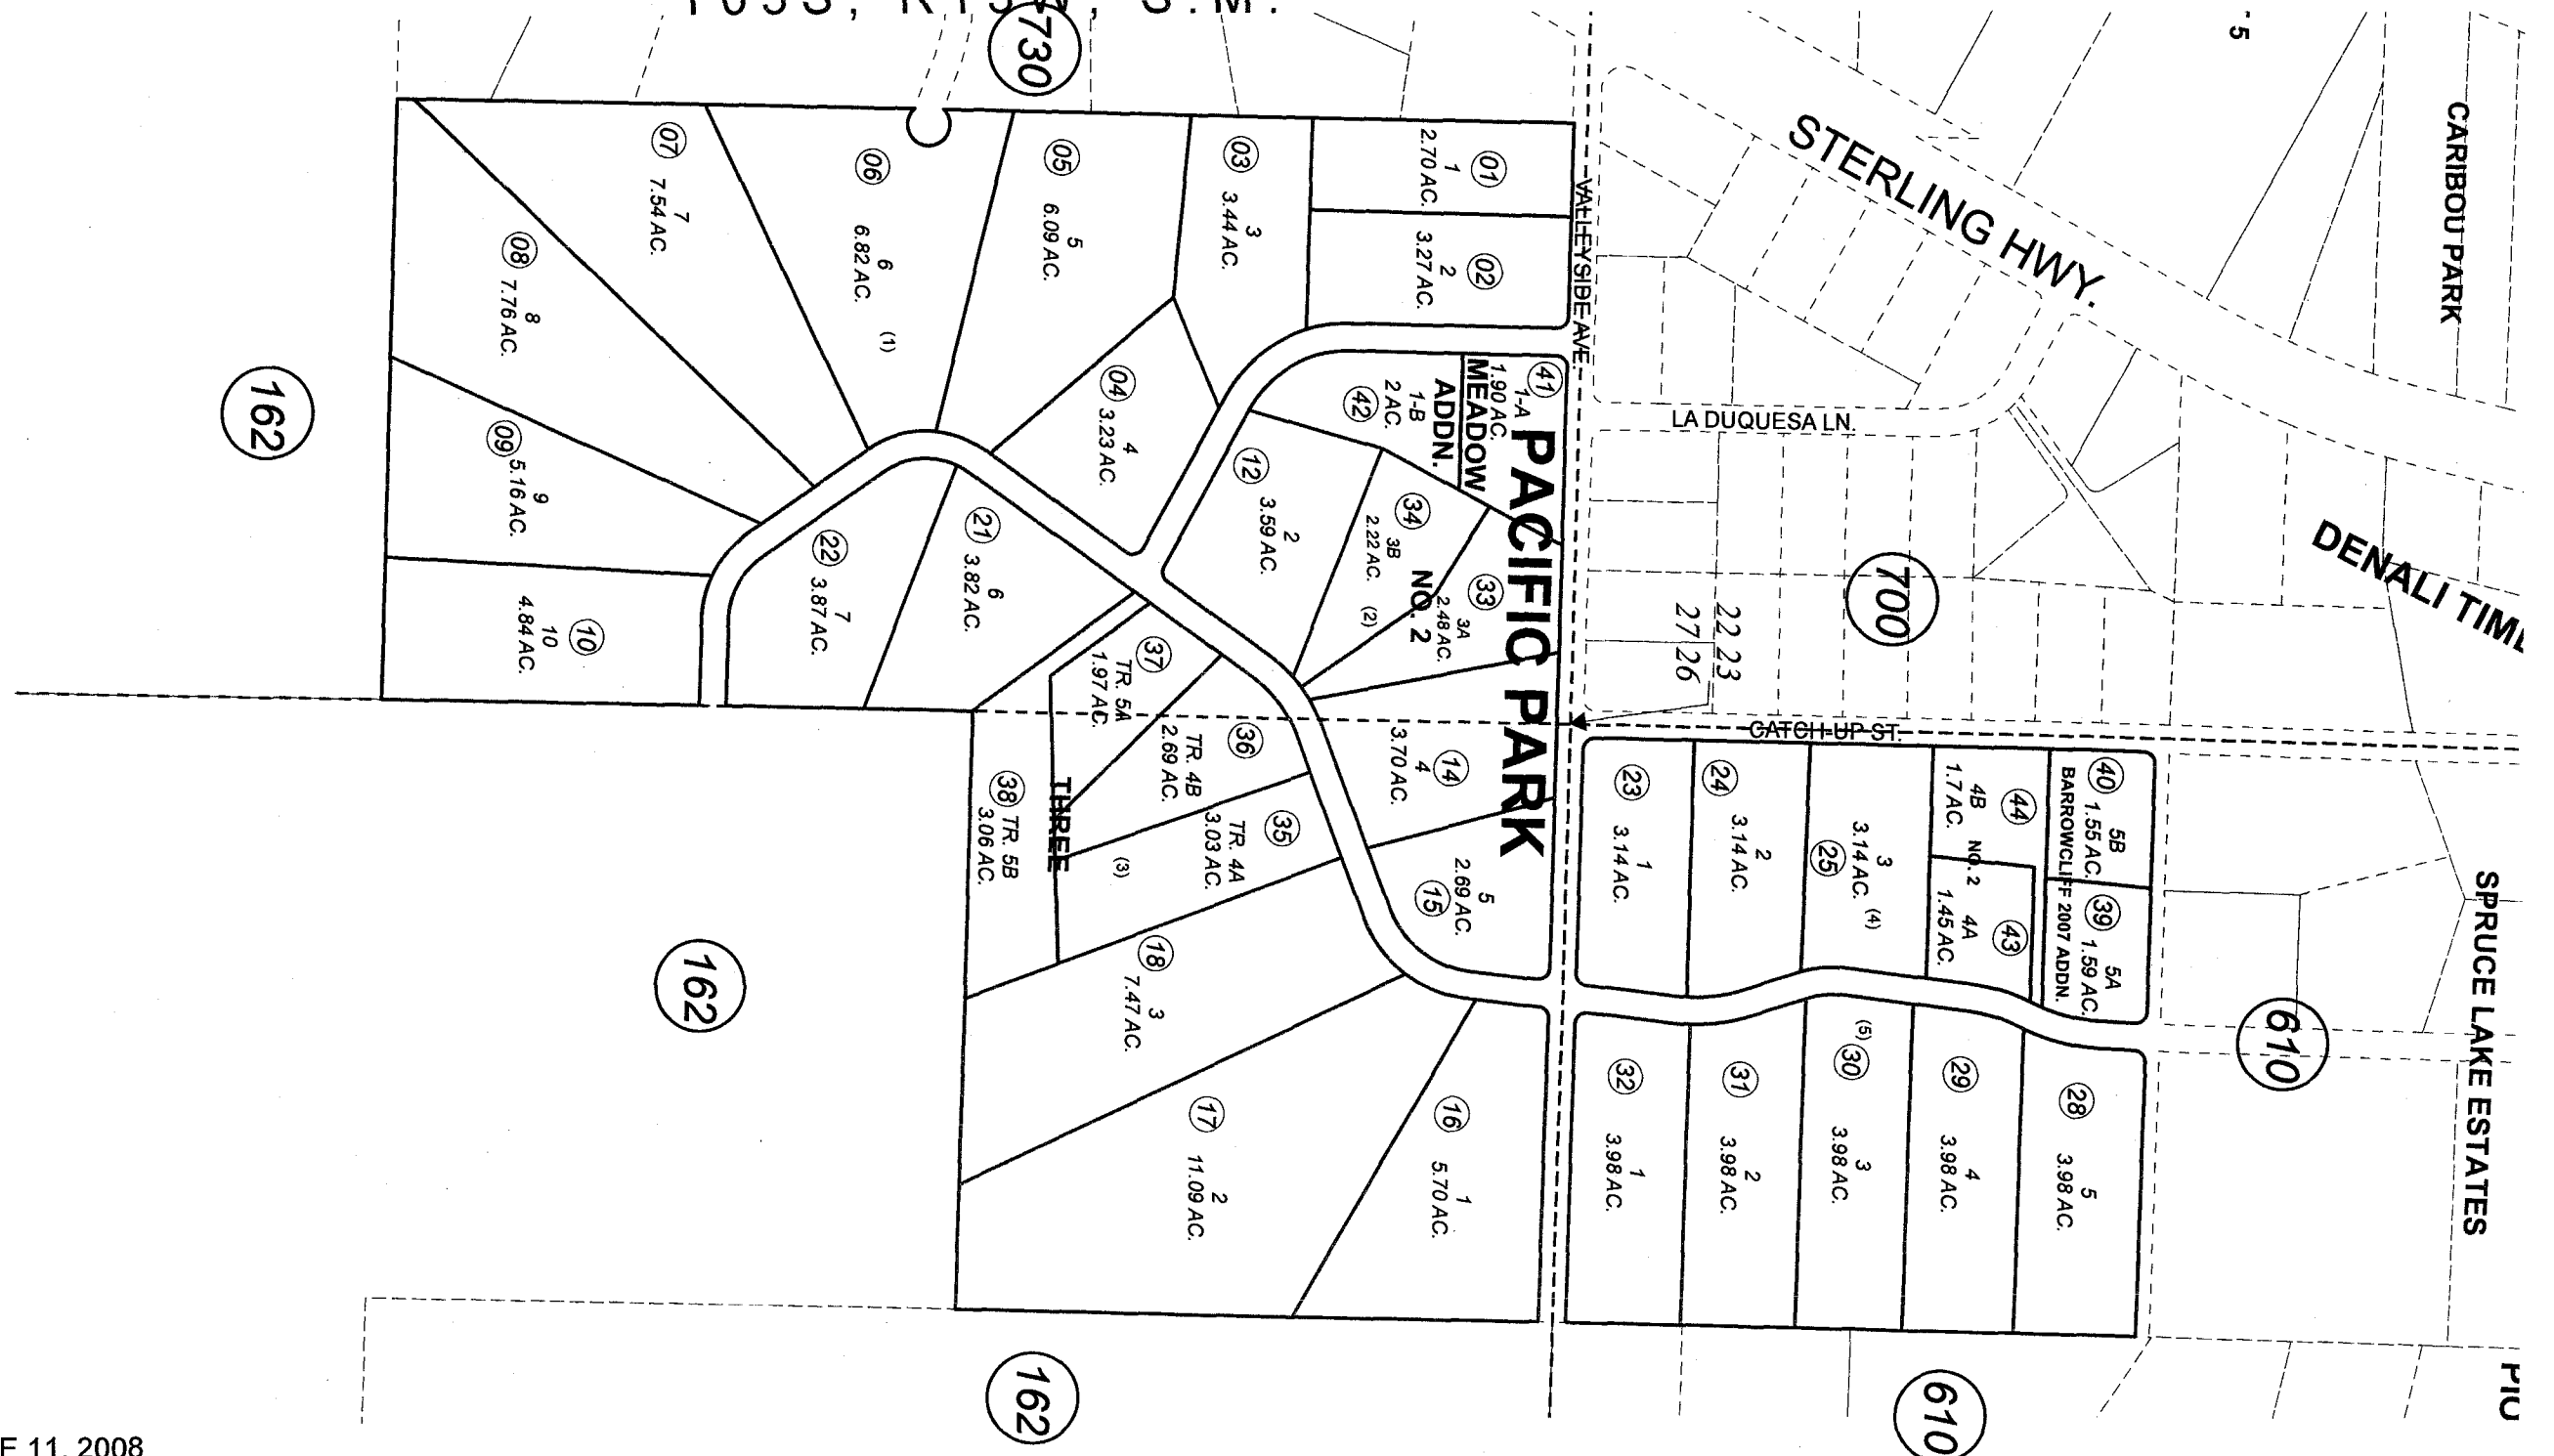

JUNE 11, 2008

For 2009 assessment roll		
Delete	Add	Revise
	To	
26	43,44	

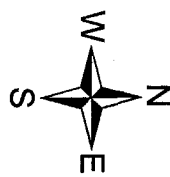

Assessor's Map
 Kenai Peninsula Borough

PACIFIC PARK HM2004027
 PACIFIC PARK THREE HM2006092
 PACIFIC PARK NO 2 HM2006106
 PACIFIC PARK SUB BARROWCLIFF 2007 ADDN HM2007066
 PACIFIC PARK SUB MEADOW ADDN HM2007128
 PACIFIC PARK BARROWCLIFF 2007 ADDN NO 2 HM2008013

Note- Assessor's block Numbers Shown in Elipses
 Assessor's Parcel Numbers Shown in Circles

This map is prepared
 for Kenai Peninsula
 Borough Assessing Dept.
 use only and is not
 intended for conveyance
 nor is it a survey.