


SEC. 36 T4S
SEC. 2 T5S

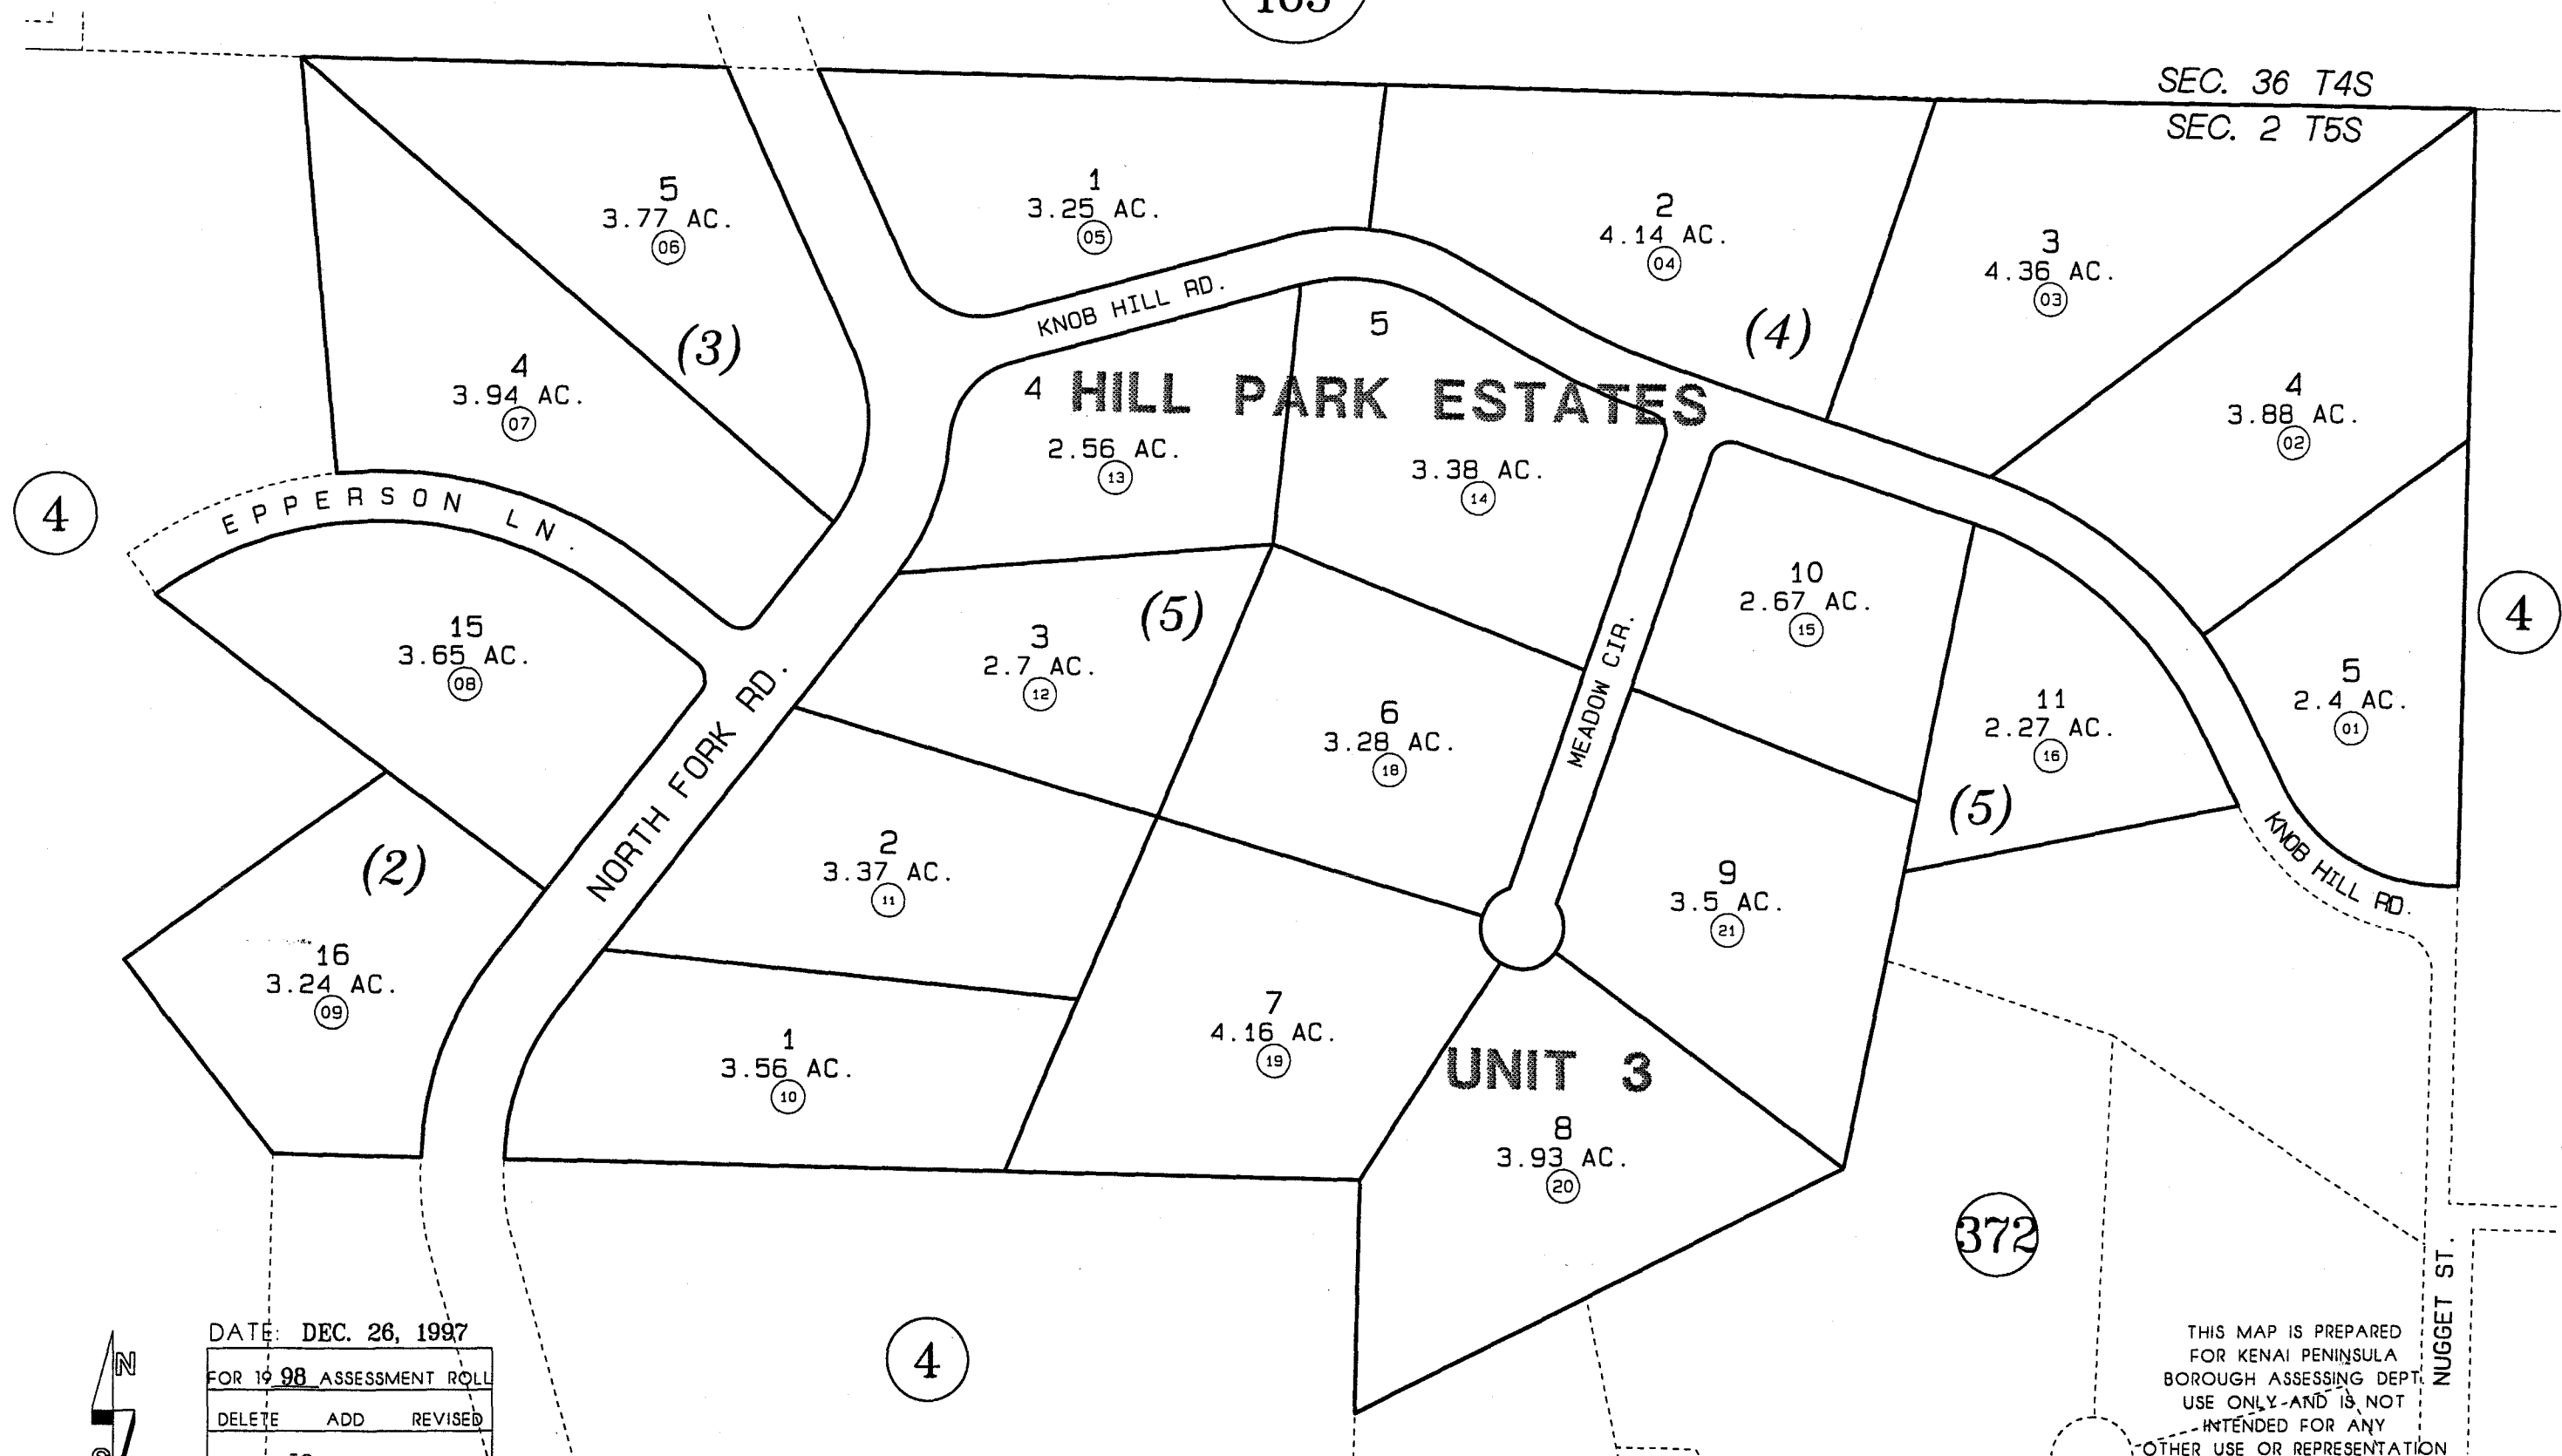

DATE: DEC. 26, 1997

| FOR 19 98 ASSESSMENT ROLL | | |
|---------------------------|---------|---------|
| DELETE | ADD | REVISED |
| TO | | |
| 17 | 171372+ | |

Assessor's Map
Kenai Peninsula Borough

HILL PARK ESTATES SUB UNIT 1 HM760050
HILL PARK ESTATES SUB UNIT 3 HM780126

NOTE - Assessor's Block Numbers Shown In Ellipses
Assessor's Parcel Numbers Shown In Circles

THIS MAP IS PREPARED
FOR KENAI PENINSULA
BOROUGH ASSESSING DEPT.
USE ONLY-AND IS NOT
INTENDED FOR ANY
OTHER USE OR REPRESENTATION

NUGGET ST.