


POR. SEC. 13, T01N, R01W, S.M.

125-021

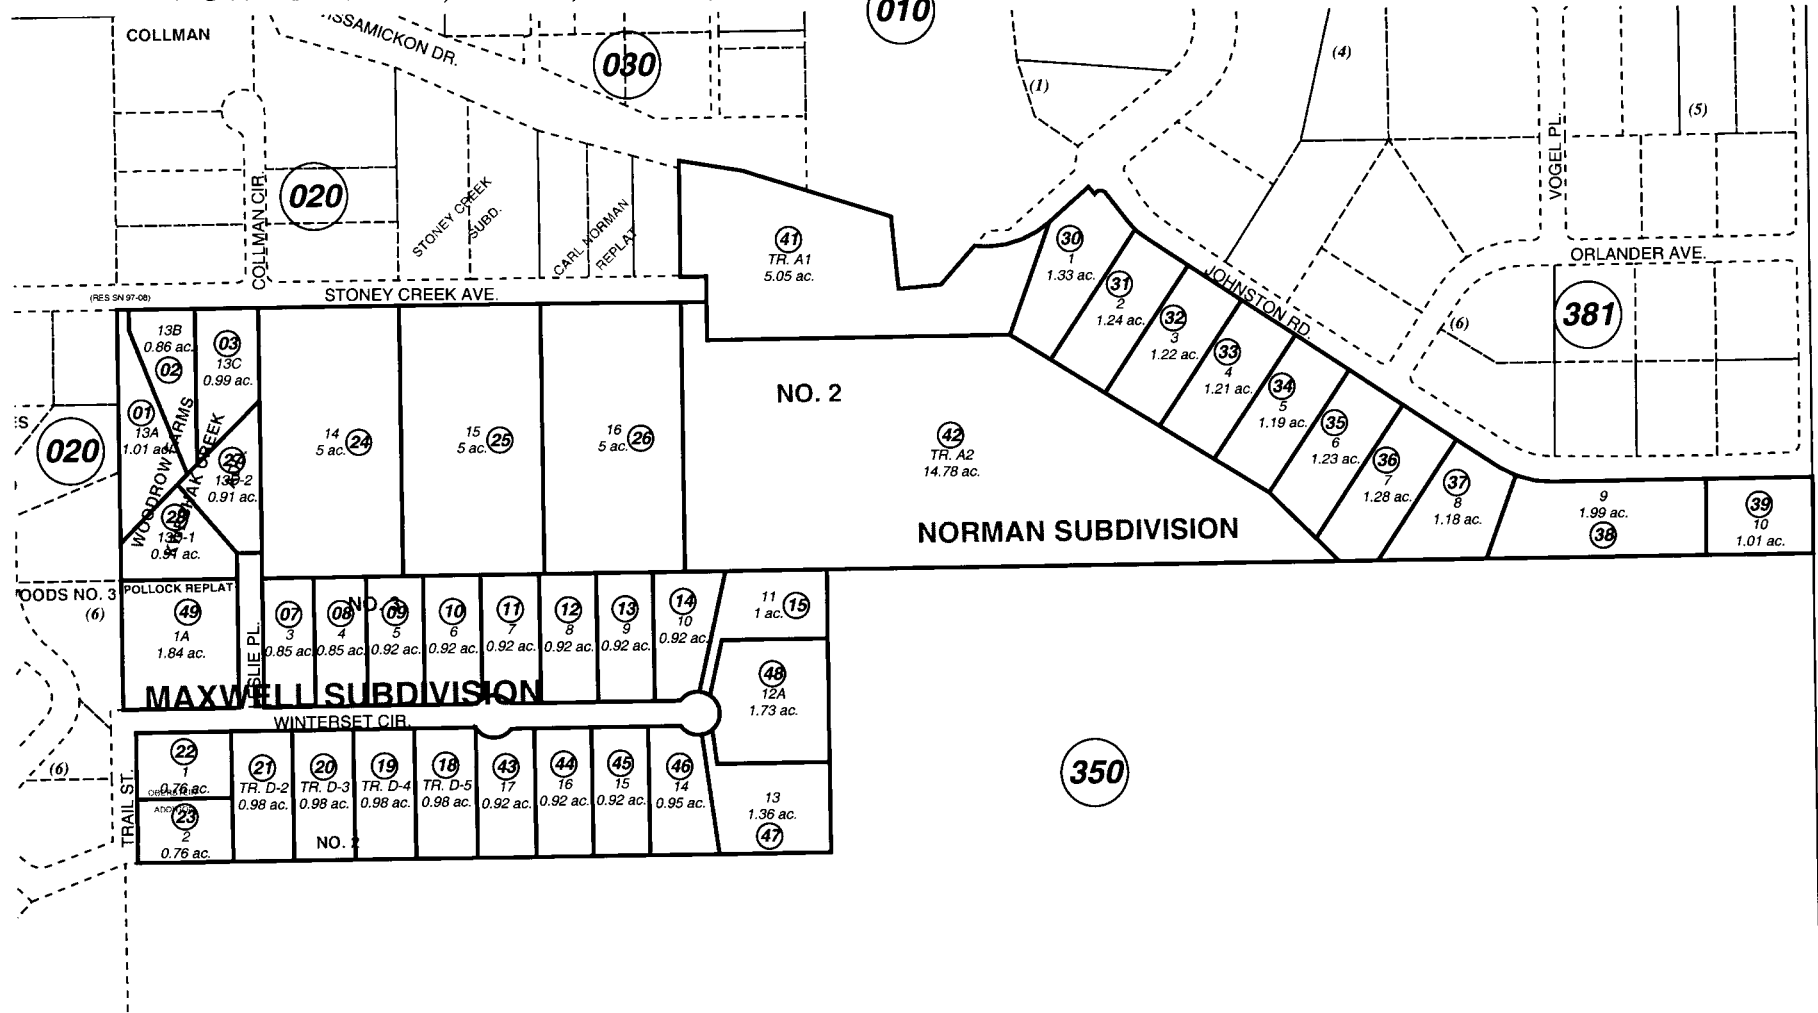

NOVEMBER 26, 2002

For 2003 assessment roll		
Delete	Add	Revise
To		
5,6	49	

Assessor's Map
Kenai Peninsula Borough

- WOODROW FARMS SUB SW0000009
- MAXWELL SUB NO 2 SW0830026
- WOODROW FARMS SUB KWECHAK CREEK ADDN SW0850011
- MAXWELL SUB OBERSTEIN ADDN SW0850012
- MAXWELL SUB NO 3 AMENDED SW0860003
- WOODROW FARMS SUB KWECHAK CREEK ADDN SW0880010
- NORMAN SUB SW0940009
- NORMAN SUB NO 2 SW0970005
- MAXWELL SUB #4 SW2001014
- MAXWELL SUB NO 3 POLLOCK REPLAT SW2002013

This map is prepared for Kenai Peninsula Borough Assessing Dept. use only and is not intended for conveyance nor is it a survey.
Note- Assessor's block Numbers Shown in Ellipses
Assessor's Parcel Numbers Shown in Circles