


This map is prepared for Kenal Peninsula Borough Assessing Dept. use only and is not intended for conveyance nor is it a survey. Note- Assessor's block Numbers Shown in Ellipses Assessor's Parcel Numbers Shown in Circles

TAYLOR SUB PASSE 1974 SUB OF TRACT A KN0750019
 KASLOF WEST SUB KN0840211
 TAYLOR SUB 1977 REPLAT OF LOTS 1 & 2 KN0850127
 KINGS RUN SUB KN0850128
 CROOKED CREEK STATE RECREATIONAL SITE KN0880051
 ROW ACQUISITION PLAT KASLOF RIVER RD KN2007019
 KINGS RUN SUB #2 KN2010053

Assessor's Map
 Kenal Peninsula Borough

For 2011 assessment roll		
Delete	Add	Revise
23,37	59-64	

NOVEMBER 9, 2010

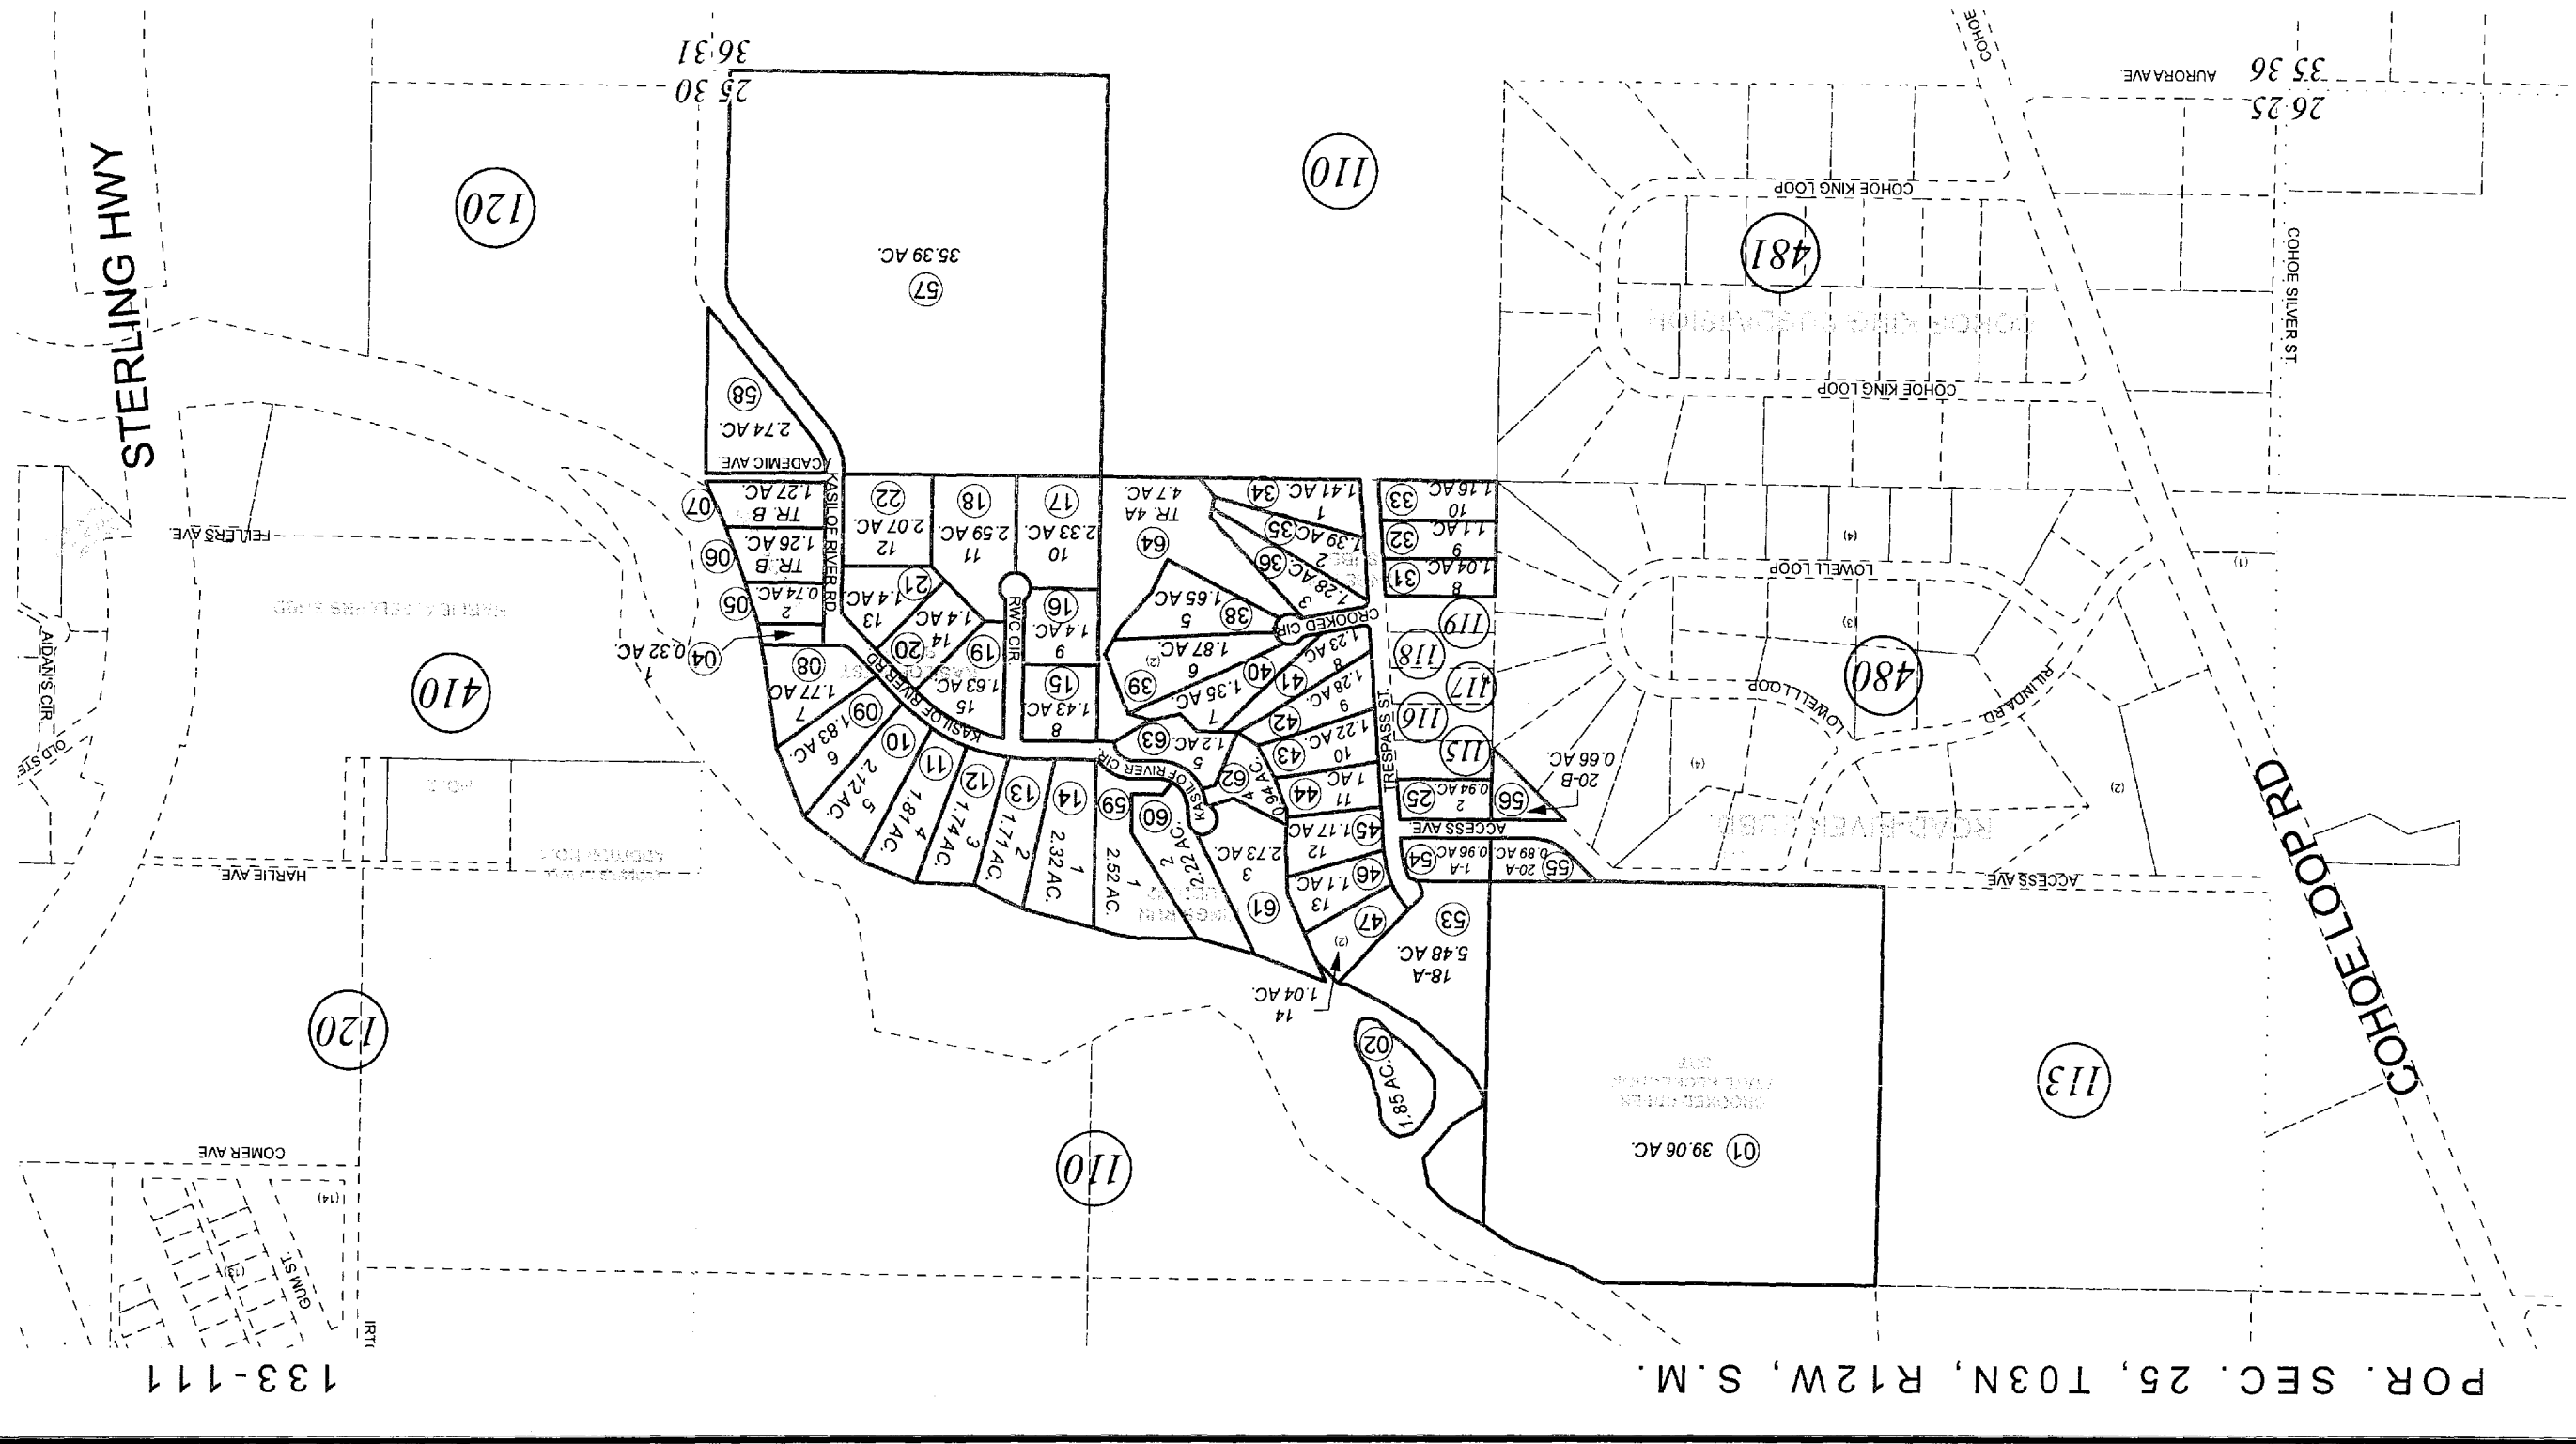

133-111

POR. SEC. 25, T03N, R12W, S.M.