
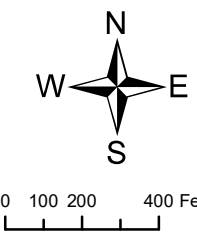


POR. SEC. 27 & 28, T05S, R14W, S.M.

171-310

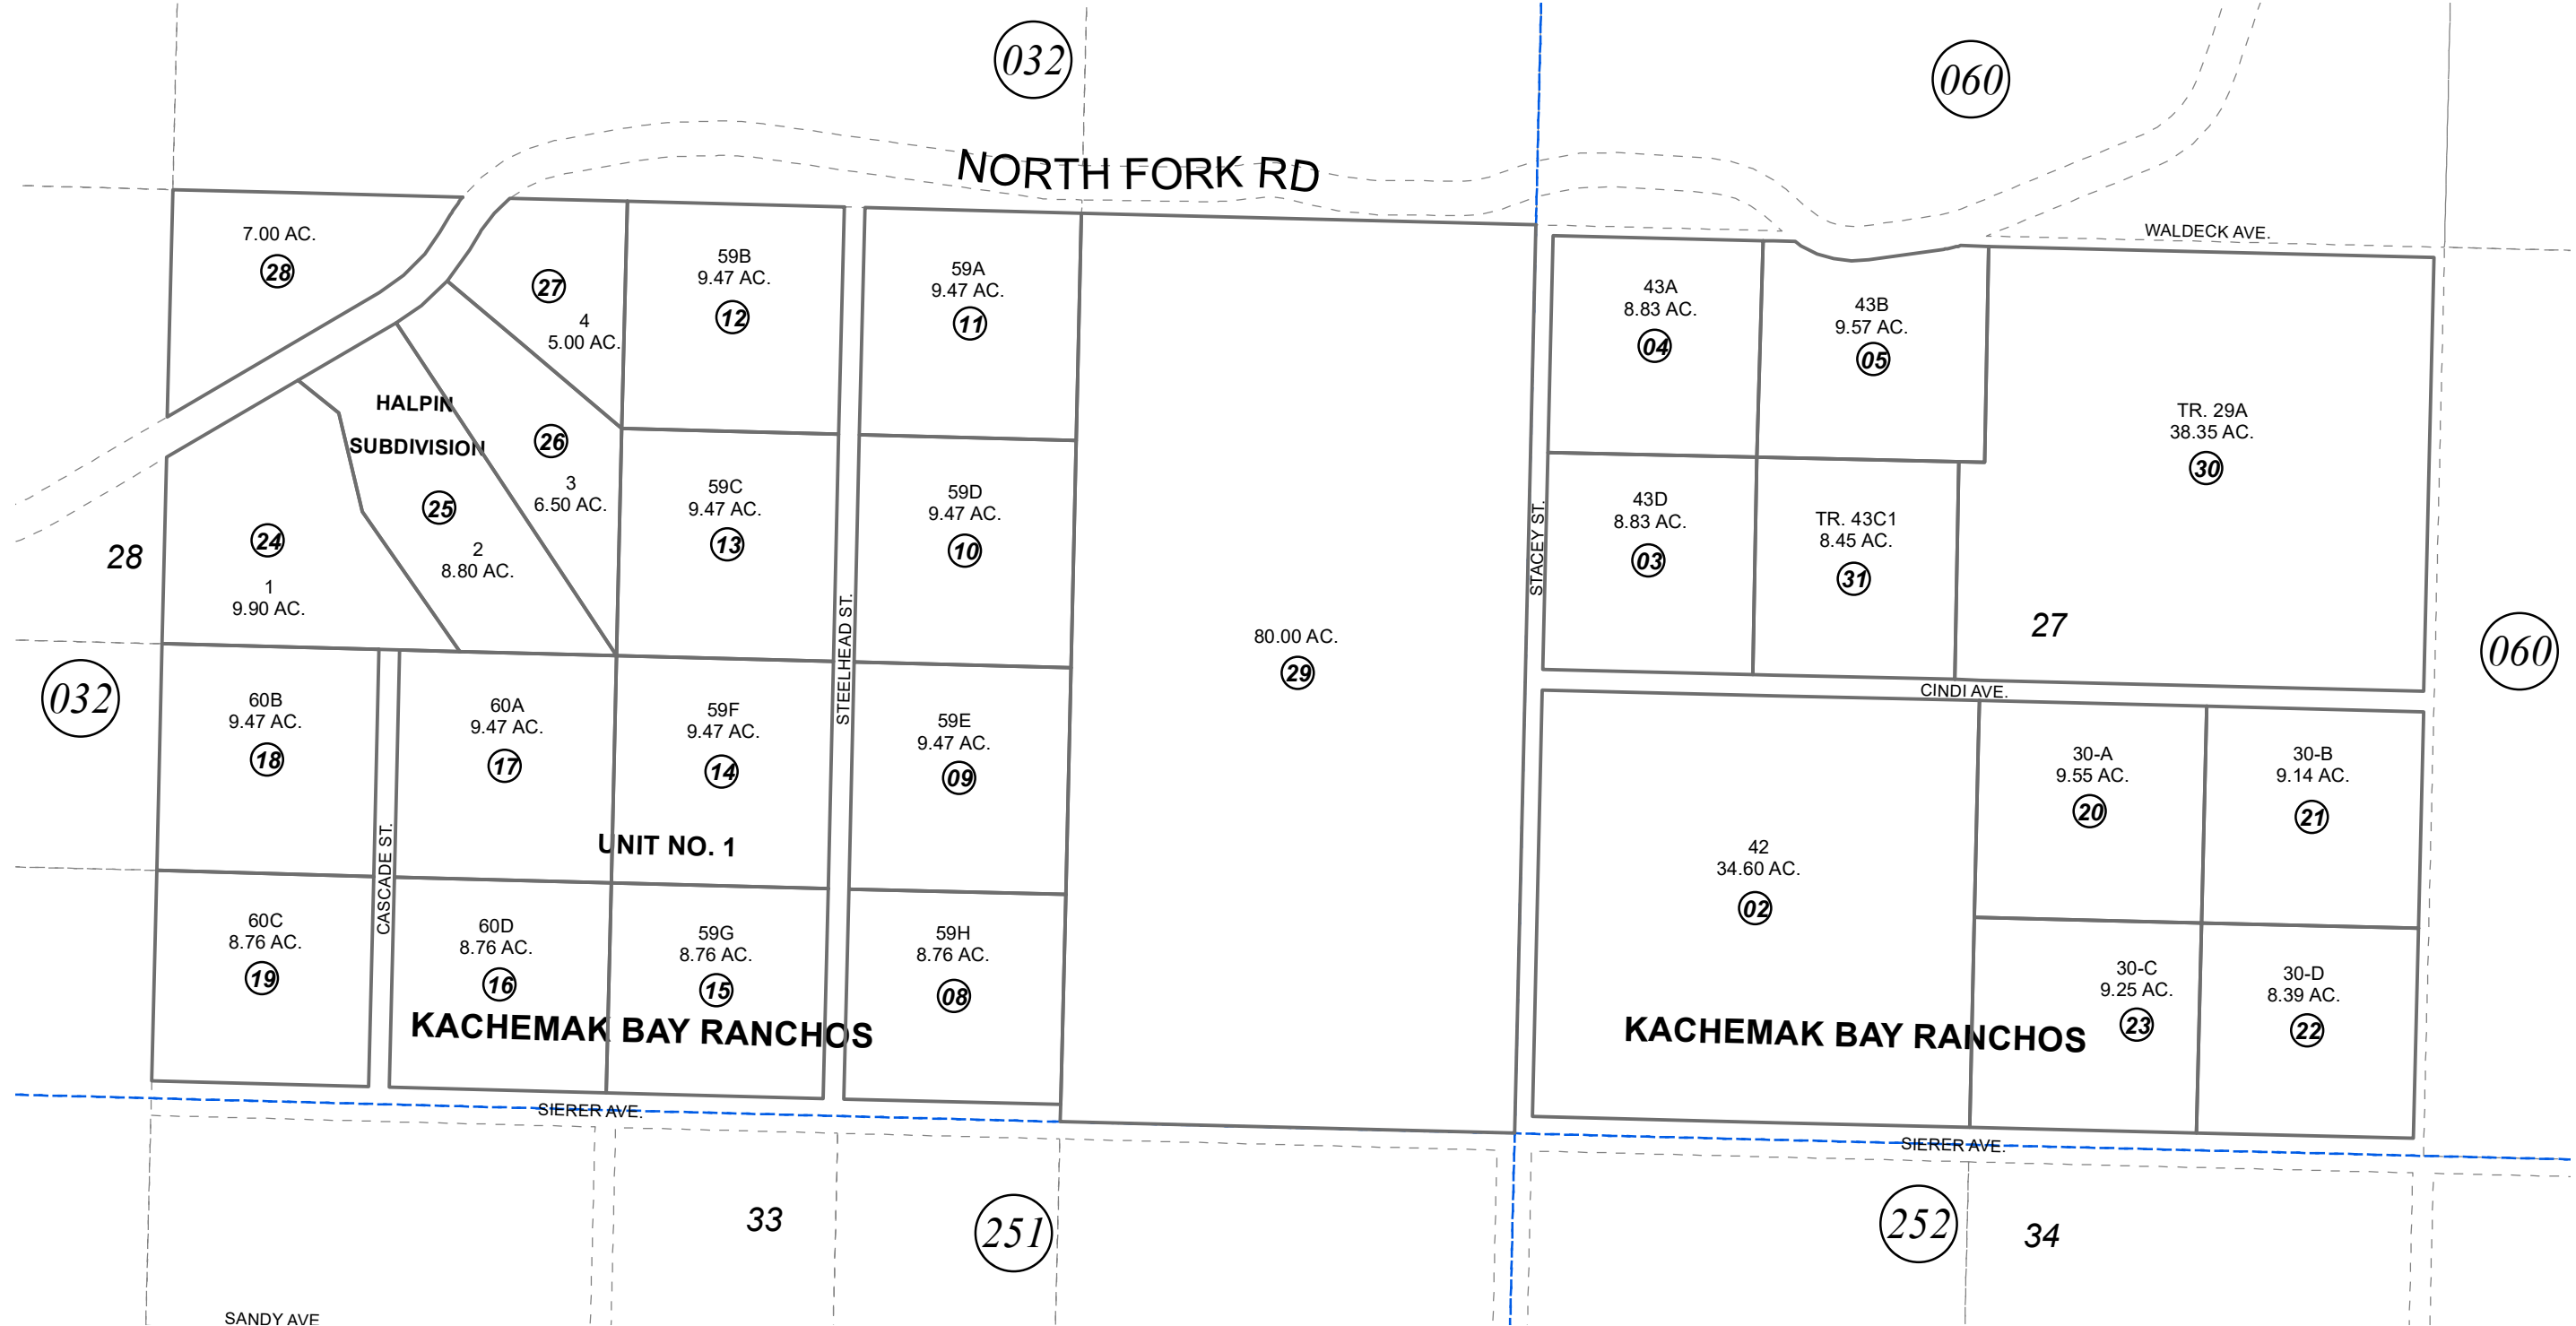

DECEMBER 11, 2020

For 2021 assessment roll		
Delete	Add	Revise
	To	
06,07	30,31	

Assessor's Map  
Kenai Peninsula Borough

- HM0720452 KACHEMAK BAY RANCHOS SUB
- HM0741689 KACHEMAK BAY RANCHOS SUB UNIT NO 1 TRACT 59 & 60 REPLAT
- HM0742043 KACHEMAK BAY RANCHOS SUB LOT 43 REPLAT
- HM0742458 KACHEMAK BAY RANCHOS SUB LOT 30 REPLAT
- HM0840053 HALPIN SUB
- HM2019008RS RECORD OF SURVEY KACHEMAK BAY RANCHOS TR 29
- HM2020048 KACHEMAK BAY RANCHOS 2019

This map is prepared for Kenai Peninsula Borough Assessing Dept. use only and is not intended for conveyance nor is it a survey.  
Note- Assessor's block Numbers Shown in Ellipses  
Assessor's Parcel Numbers Shown in Circles