


SEC. 25-27, 34-36, T5N, R8W, SEWARD MERIDIAN

065-180

MUNSON FIELD  
SUBD. NO. 1

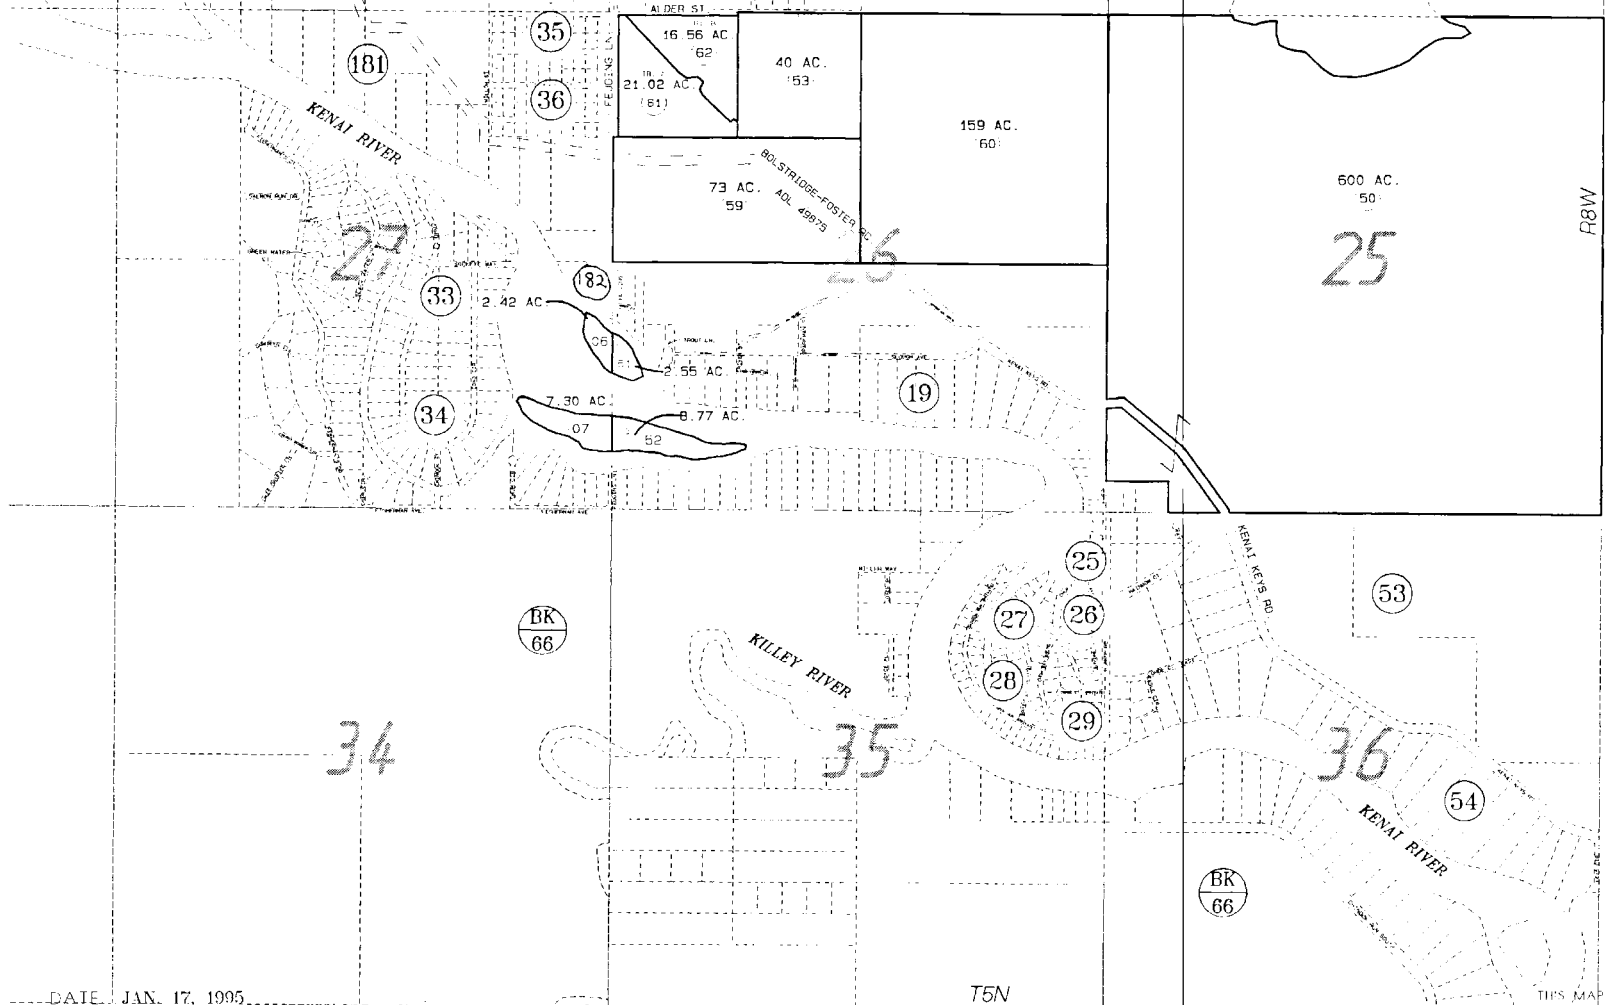

DATE: JAN. 17, 1995

TOP OF 19 95 ASSESSMENT ROLL  
DELETE ADD REVISED

TO  
8 61.62

MUNSON FIELD SUBD. NO. 1 KN910079

Assessor's Map  
Kenai Peninsula Borough

THIS MAP IS PREPARED FOR KENAI PENINSULA BOROUGH ASSESSING DEPT. USE ONLY AND IS NOT INTENDED FOR ANY OTHER USE OR REPRESENTATION

NOTE - Assessor's Block Numbers Shown In Ellipses  
Assessor's Parcel Numbers Shown In Circles