


8

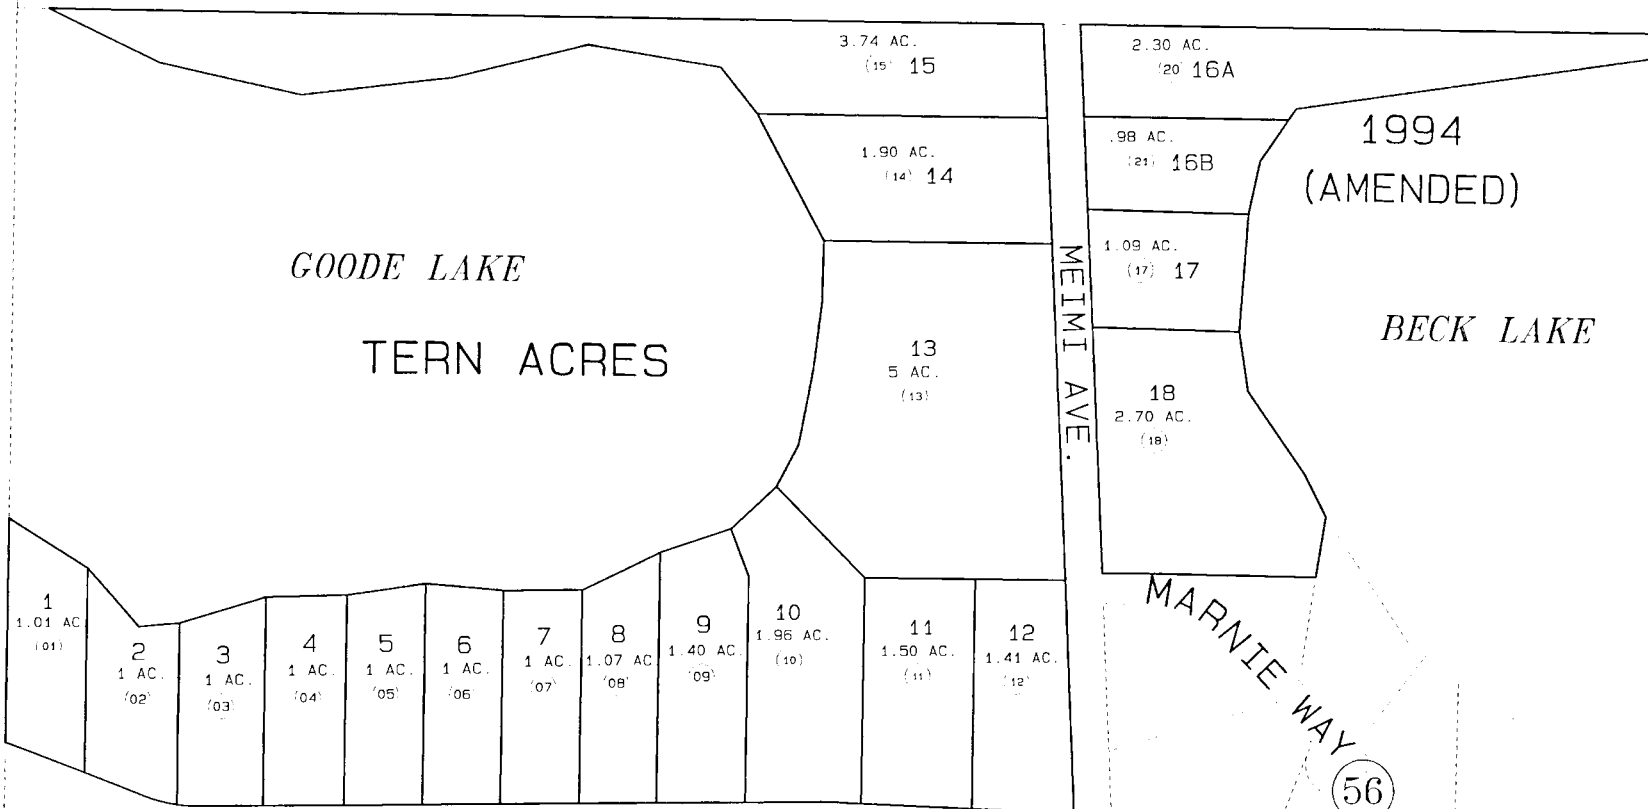

54

56

54

61

DATE: DEC. 6, 1995
 MAP NO. 96 ASSESSMENT ROLL
 PREPARED BY: [unclear]
 ADDED AMENDED
 PLAT NOTATION

TERN ACRES KNB10107
 TERN ACRES 1994 KNO10056
 TERN ACRES 1994 AMENDED KNO50002
Assessor's Map
 Kenai Peninsula Borough

THIS MAP IS PREPARED FOR THE PUBLIC BY THE BOROUGH ASSESSOR. THE BOUNDARIES AND AREAS SHOWN ARE FOR ADJUDICATION ONLY AND DO NOT CONSTITUTE A REPRESENTATION.

NOTE: Assessor's Parcel Numbers Shown in Ellipses
 Assessor's Final Numbers Shown in Circles

