


SEC. 4-9, T05S, R11W, S.M.

**BK
185**

172-070

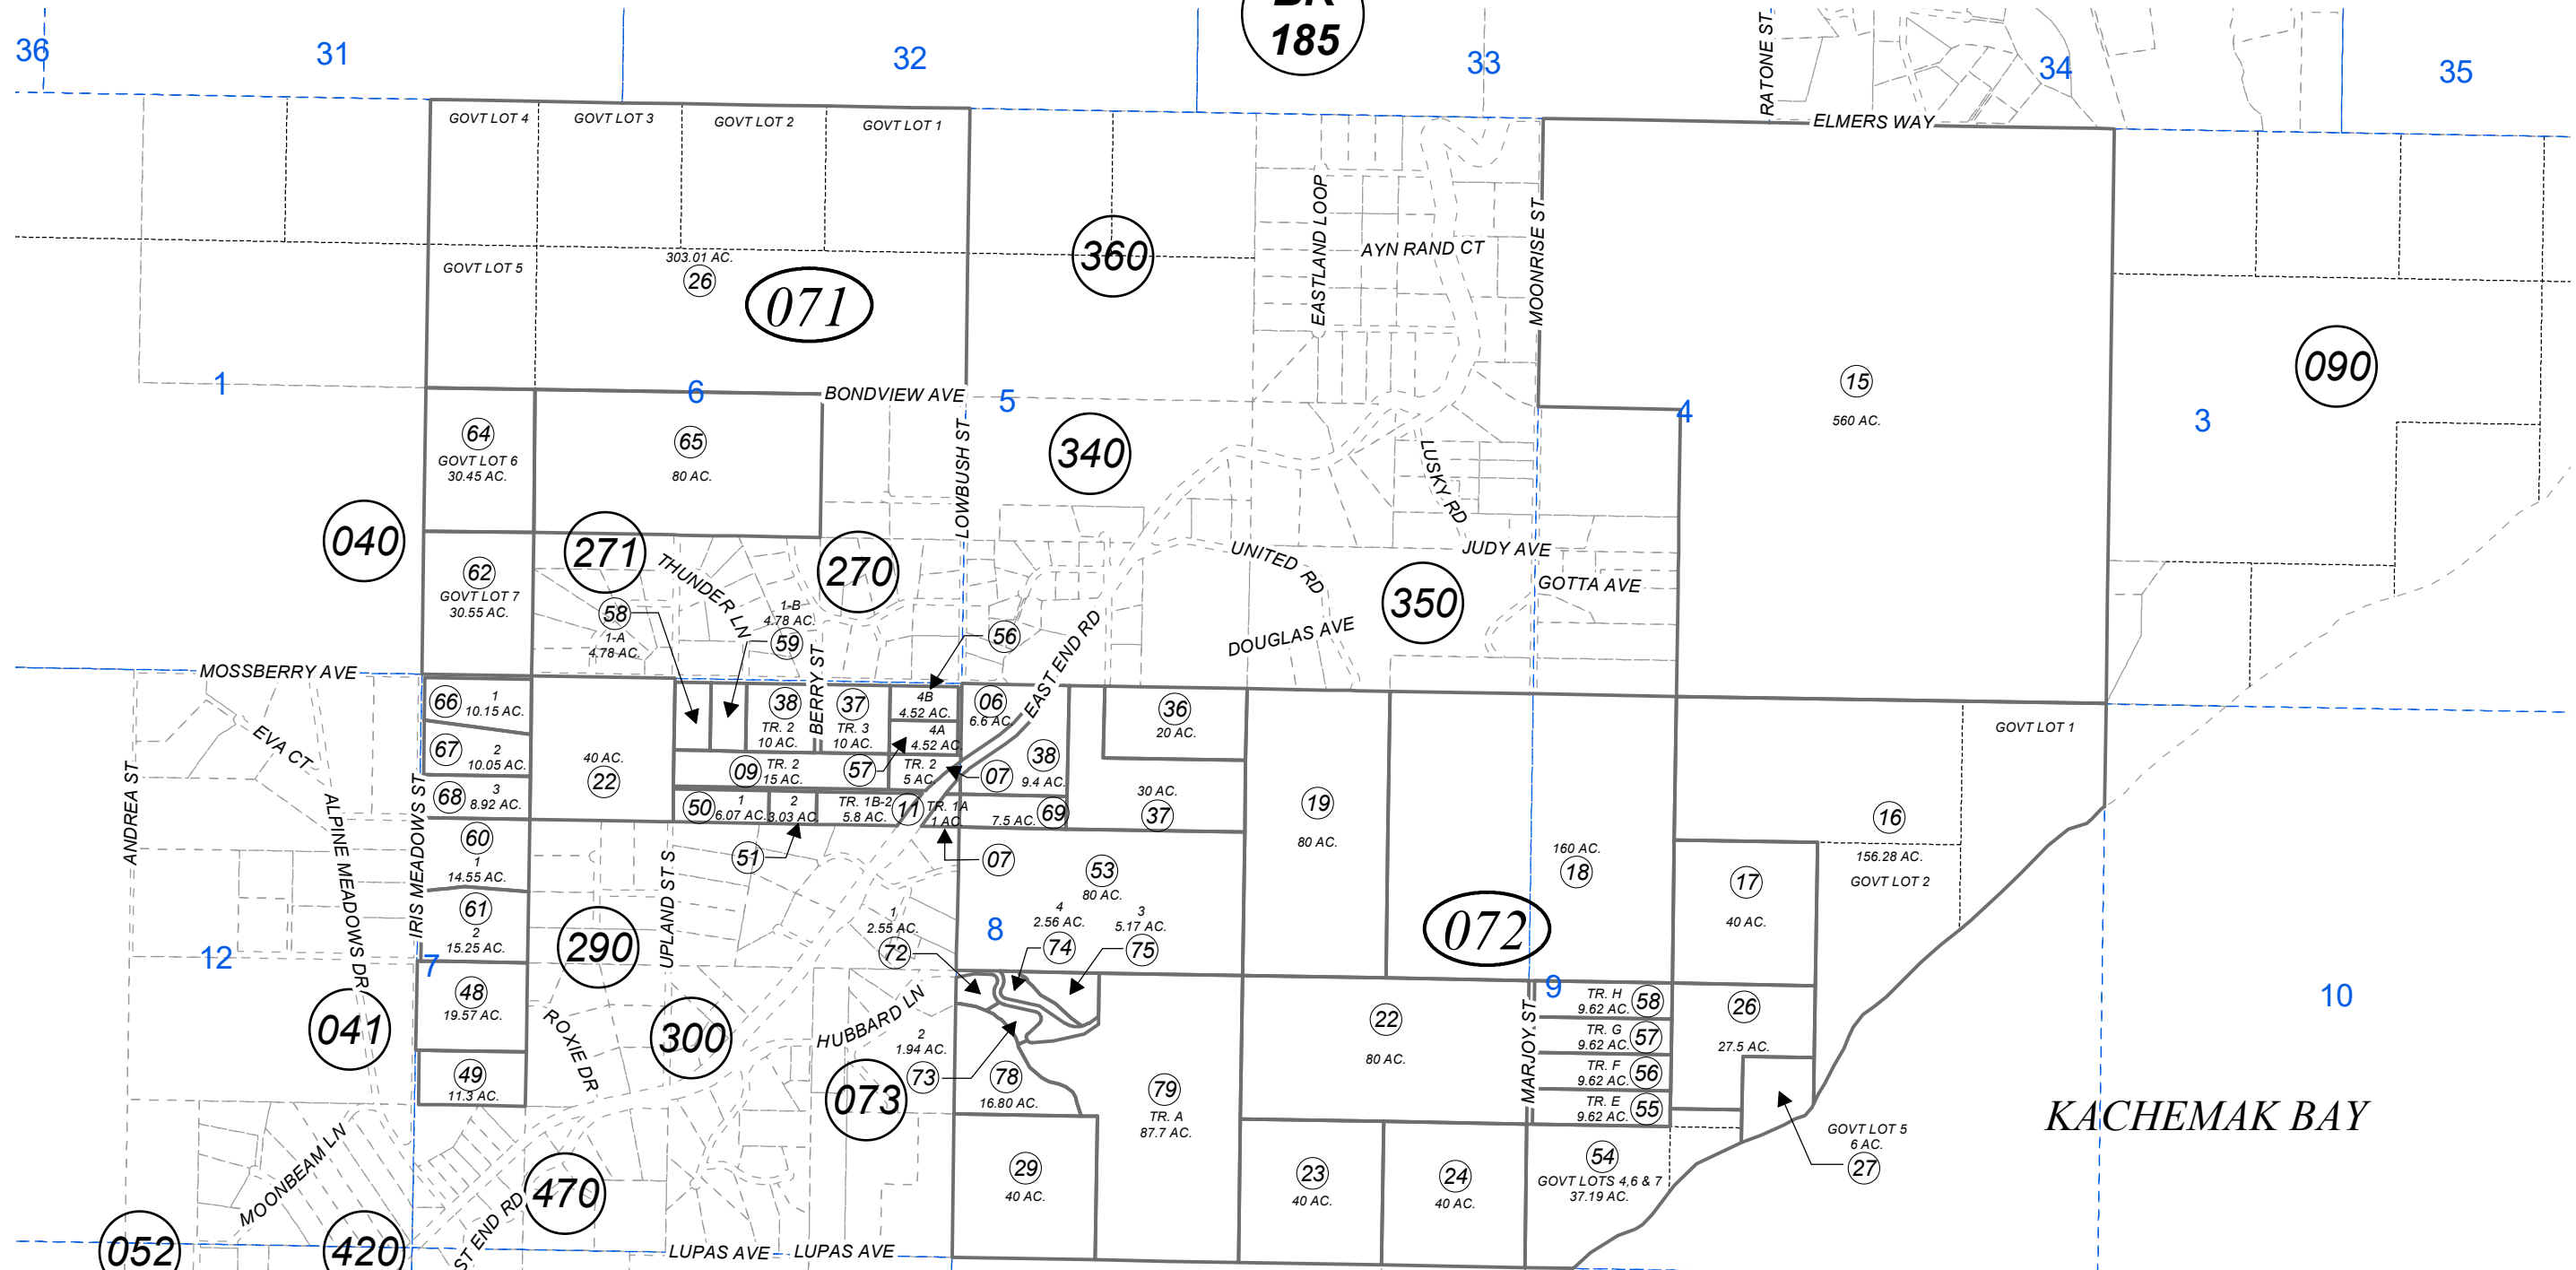


080

HUMPHREY SUB NO 1 □HM0730585
 HUMPHREY TRACTS RESUB TR 1B □HM0741196
 BLUEBERRY HILL SUB □HM0780009
 KACHEMAK BAY VIEW ESTATES SUB □HM0790143
 PALMER SUB RESUB OF TR 1B-1 □HM0800008
 PALMER SUB RESUB OF TR 1B-1 HUMPHREY □HM0800008
 BLUEBERRY HILL SUB NO 2 □HM0860053
 BLUEBERRY HILL SUB ADDN NO 3 □HM0970034
 IRIS MEADOWS SUB □HM0980061
 HUBBARD'S VIEW SUB □HM2003011
 HUBBARD'S VIEW SUB ADDN NO 1 HM2006025
 BAVARSKY HOMESTEAD HM2012039
 ADDI'S MEADOWS HM2020018

JULY 9, 2020

For 2021 assessment roll		
Delete	Add	Revise
To		
071-23	071-66	
	THRU	
	071-68	

Assessor's Map
Kenai Peninsula Borough

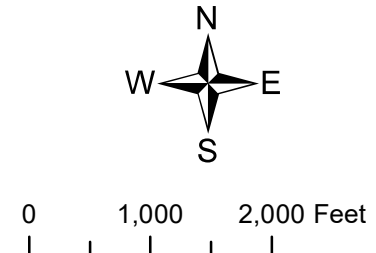

This map is prepared for Kenai Peninsula Borough Assessing Dept. use only and is not intended for conveyance nor is it a survey.
 Note- Assessor's block Numbers Shown in Ellipses
 Assessor's Parcel Numbers Shown in Circles