


POR. SEC. 1, T04N, R10W, S.M.

135-263

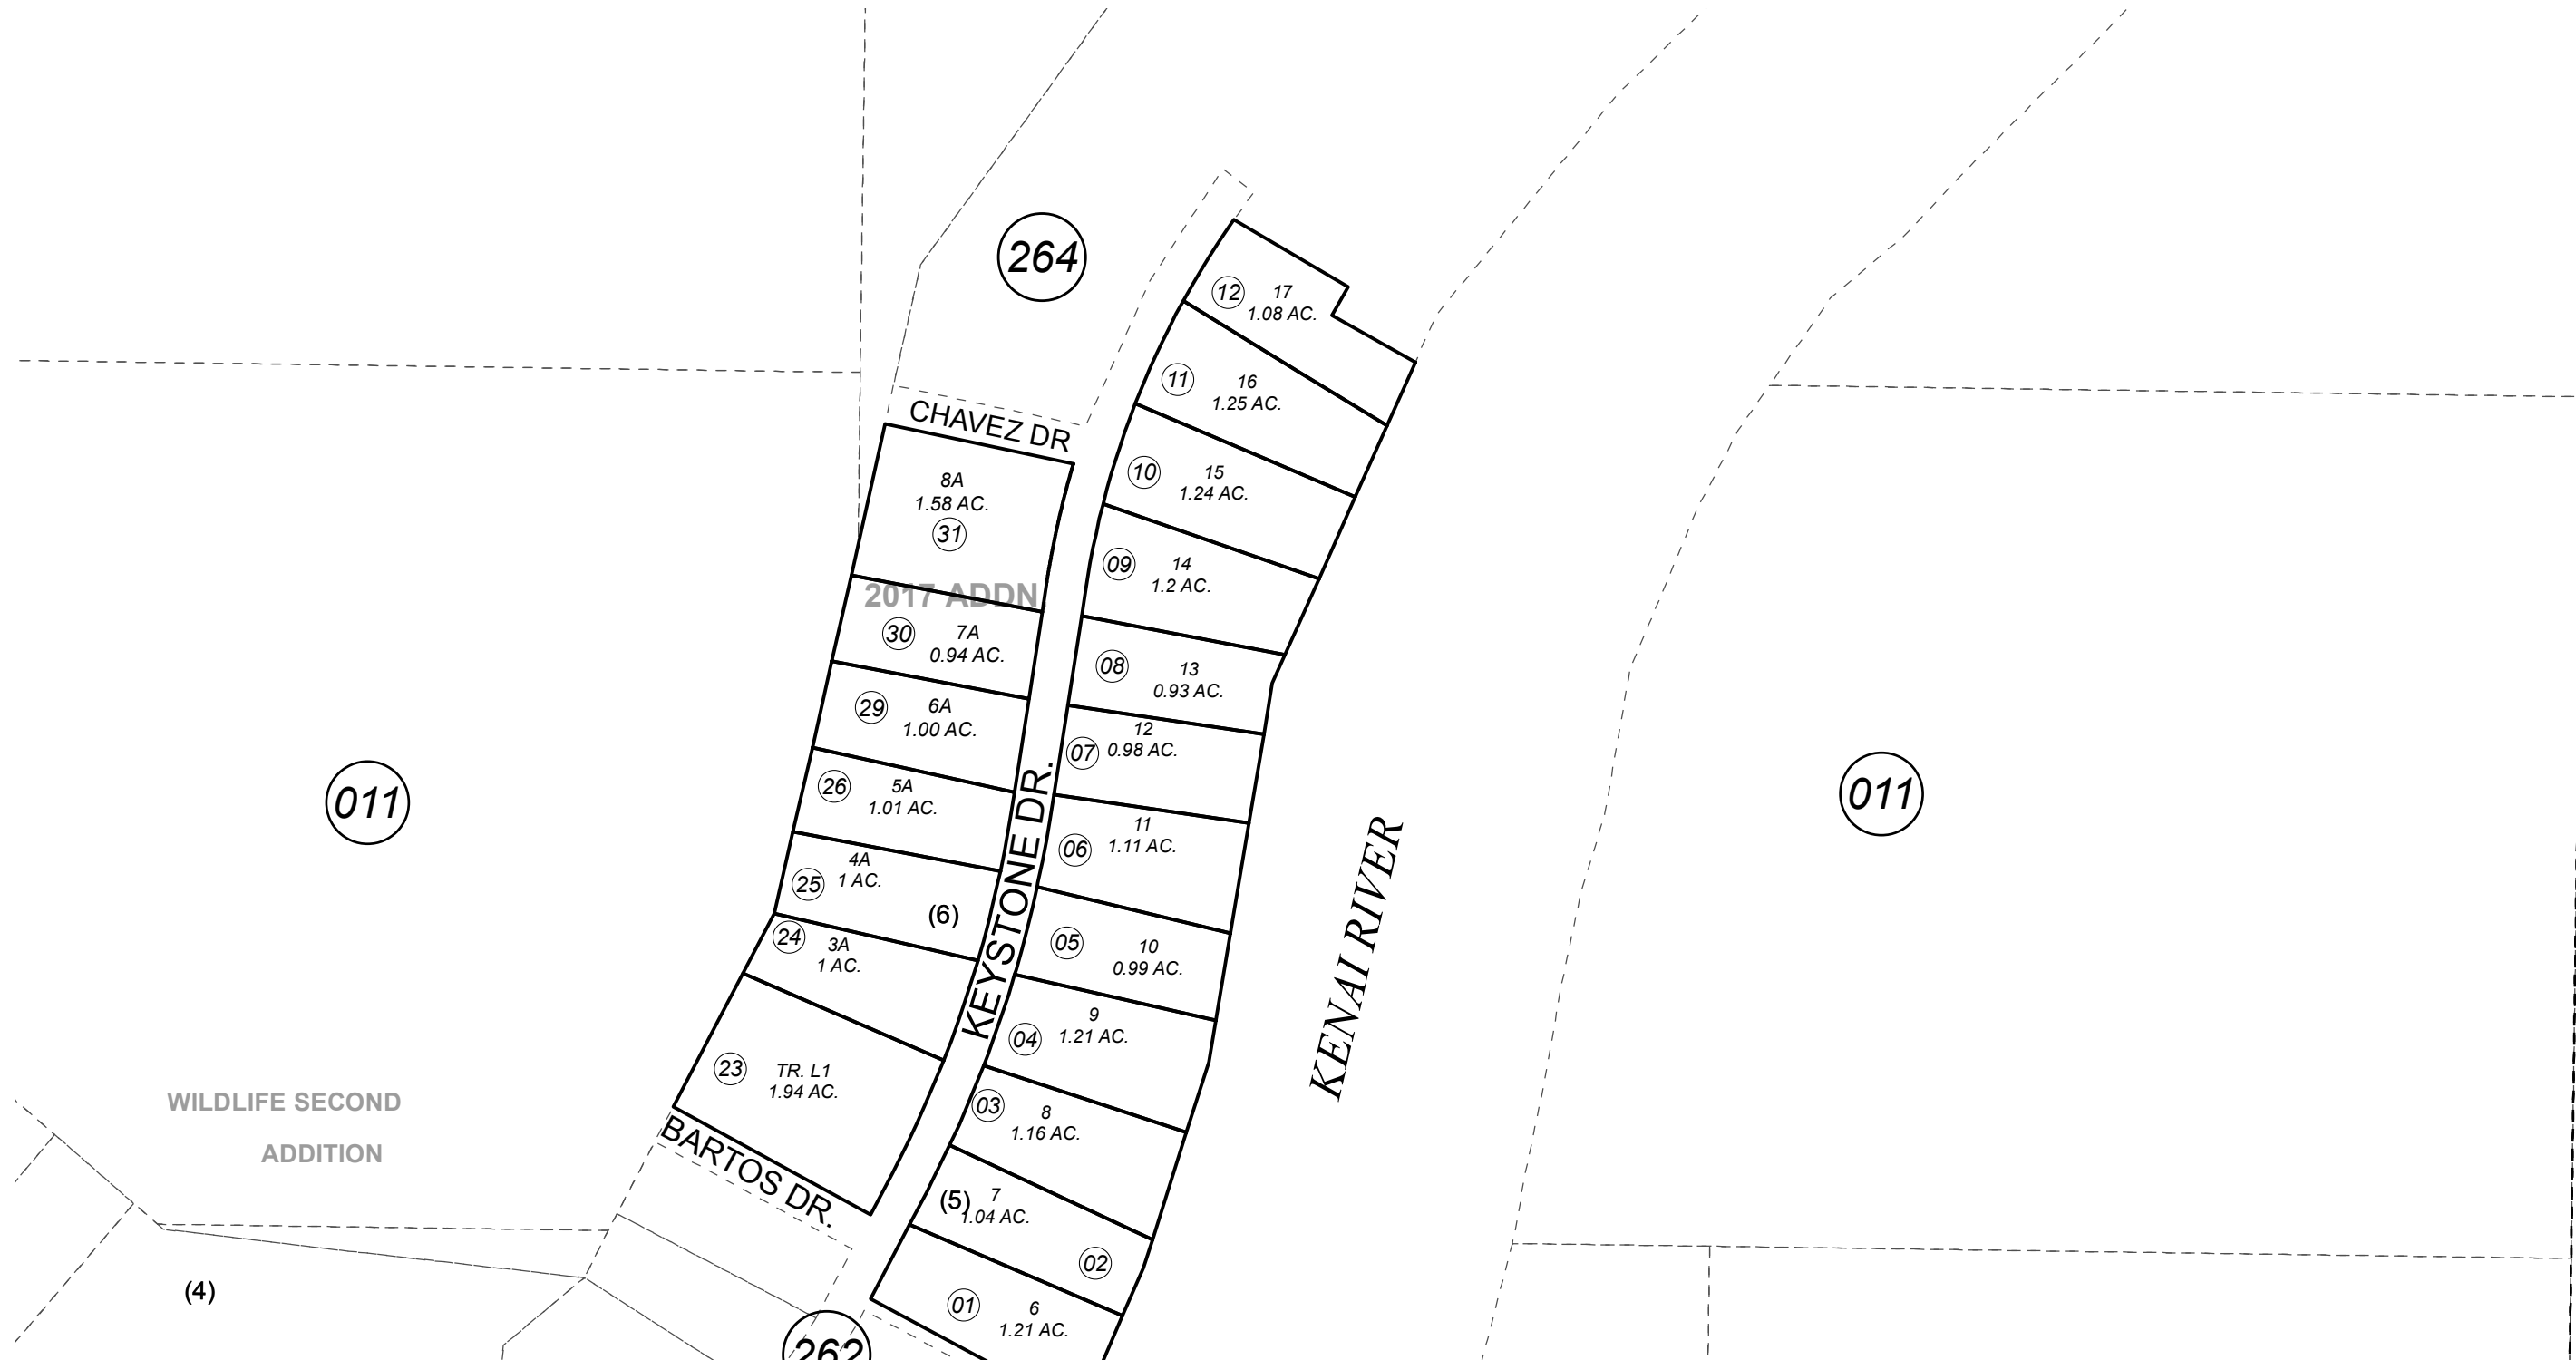

1 inch = 270 feet

AUGUST 15, 2017

For 2018 assessment roll		
Delete	Add	Revise
	To	
28	29-31	

Assessor's Map  
Kenai Peninsula Borough

MOOSE RANGE MEADOWS SUB PHASE II AMENDED □ KN0870100  
 MOOSE RANGE MEADOWS SUB PHASE II AMENDED □ KN0930082  
 MOOSE RANGE MEADOWS SUB GRANDIOSA DRIVE □ KN2006079  
 MOOSE RANGE MEADOWS SUB 2017 ADDN KN2017037

This map is prepared for Kenai Peninsula Borough Assessing Dept. use only and is not intended for conveyance nor is it a survey.  
 Note- Assessor's block Numbers Shown in Ellipses  
 Assessor's Parcel Numbers Shown in Circles