
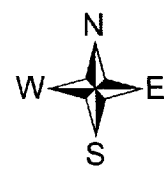


POR. SEC. 34, T05N, R11W, S.M.

055-642

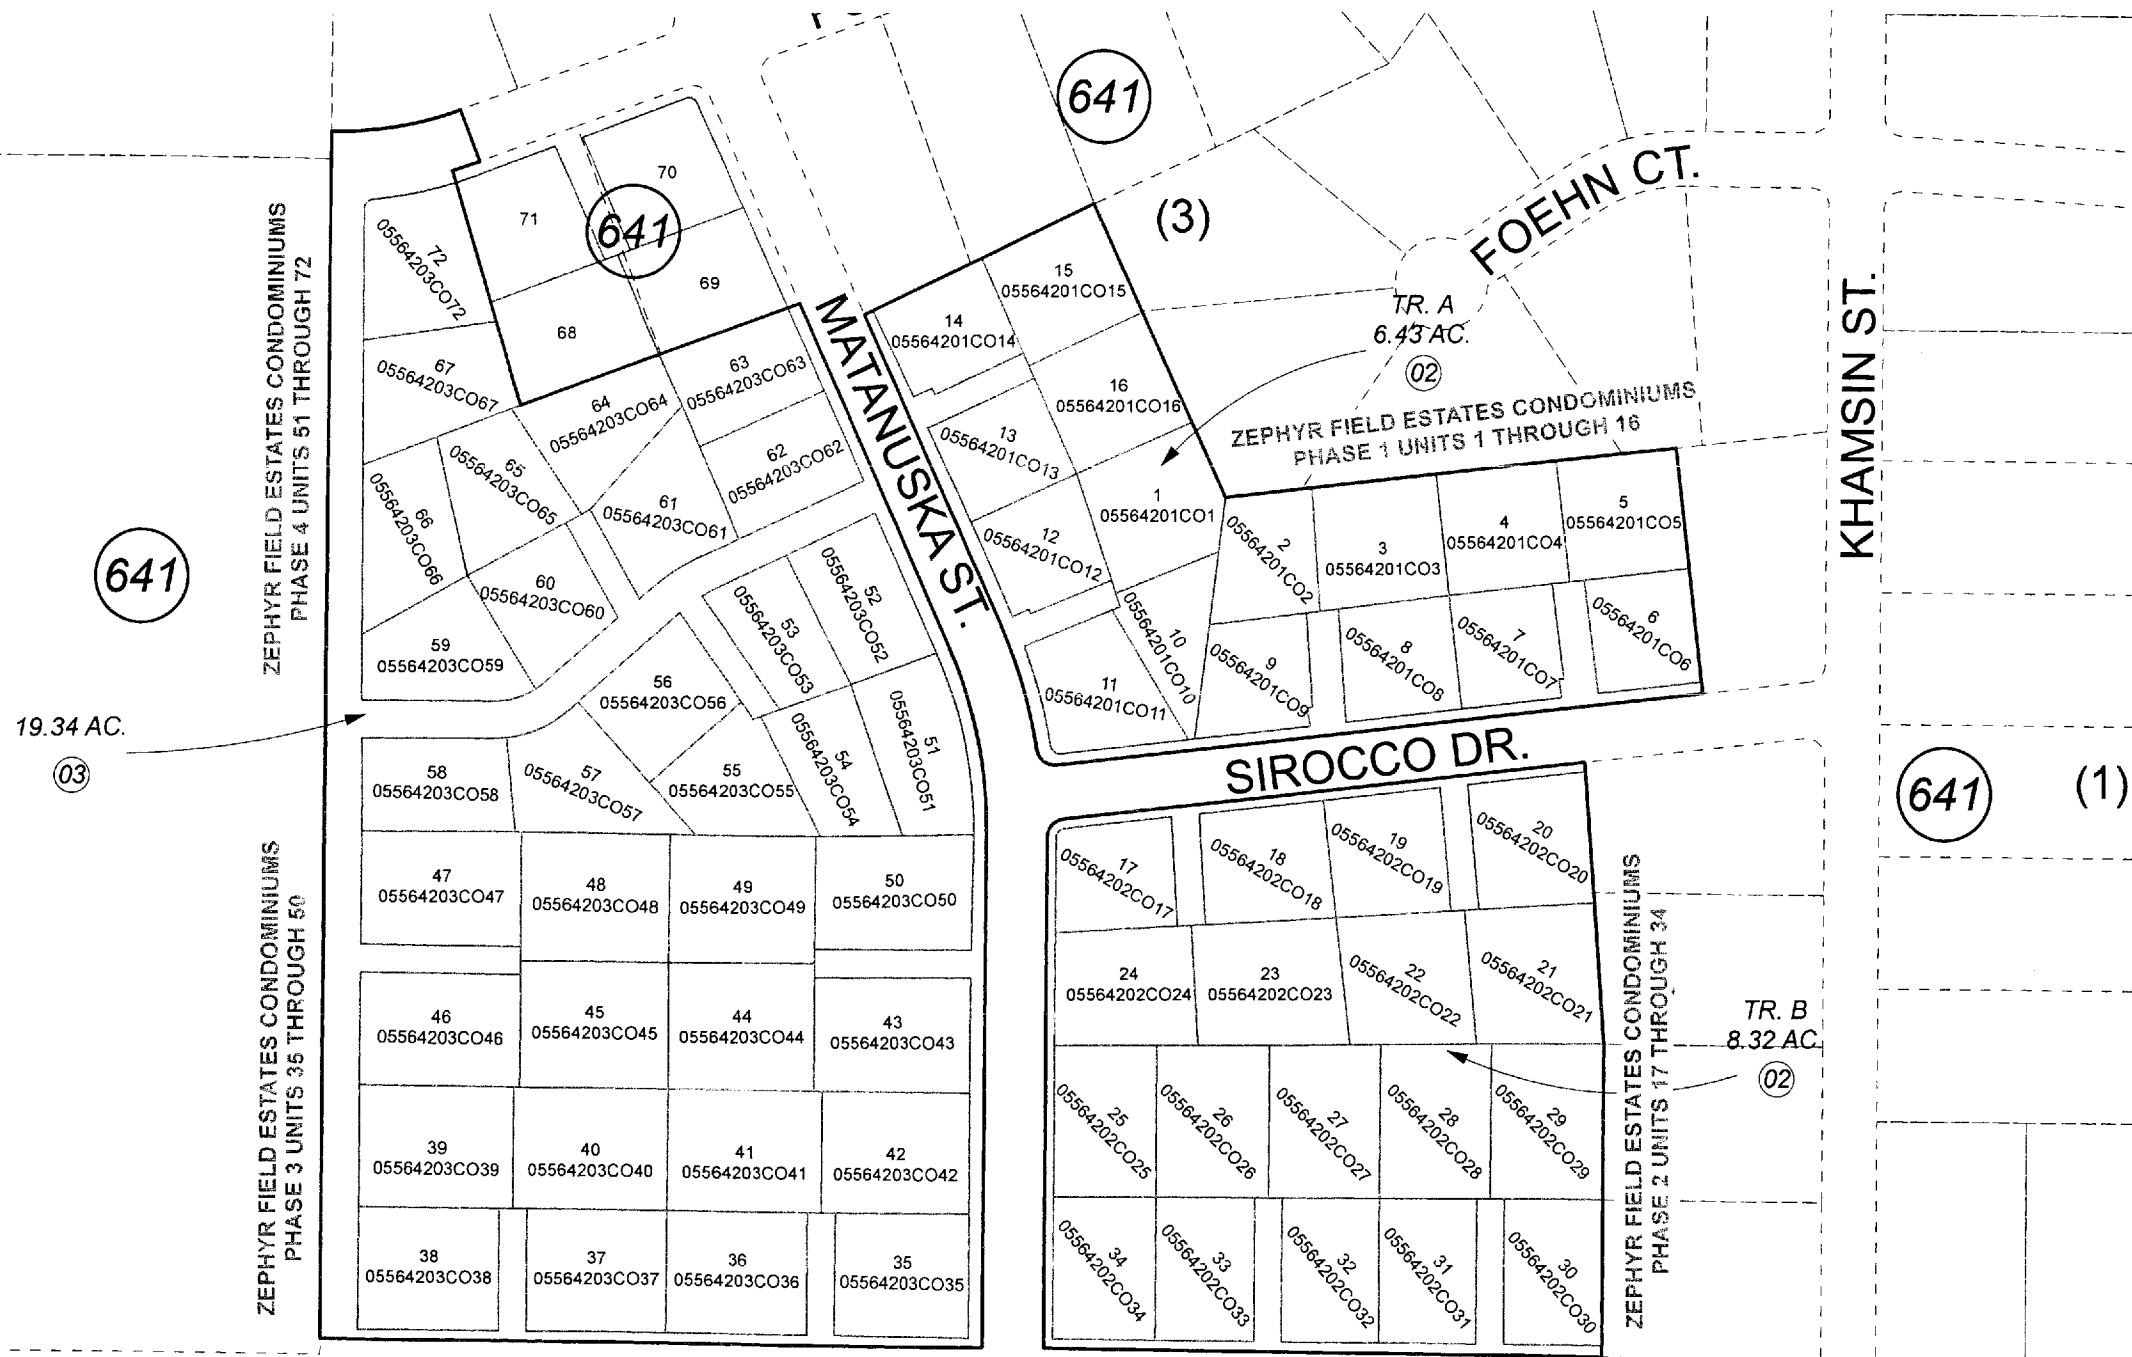

AUGUST 25, 2010

For 2011 assessment roll		
Delete	Add	Revise
To		01-03
	(ADDED CONDOMINIUM REFERENCES)	

BK
131

Assessor's Map
Kenai Peninsula Borough

- ZEPHYR FIELD ESTATES PART SIX KN2007045
- ZEPHYR FIELD ESTATES CONDOMINIUMS - PHASE 1 UNITS 1 THROUGH 16 KN2007063
- ZEPHYR FIELD ESTATES CONDOMINIUMS - PHASE 2 UNITS 17 THROUGH 34 KN2007123
- ZEPHYR FIELD ESTATES CONDOMINIUMS - PHASE 3 UNITS 35 THROUGH 50 KN2008024
- ZEPHYR FIELD ESTATES CONDOMINIUMS - PHASE 4 UNITS 51 THROUGH 72 KN2008102

This map is prepared for Kenai Peninsula Borough Assessing Dept. use only and is not intended for conveyance nor is it a survey.
Note- Assessor's block Numbers Shown in Ellipses
Assessor's Parcel Numbers Shown in Circles